


- Notes:
- This drawing is to be read in conjunction with relevant drawings, specification and reports.
 - Dimensions are in metres, unless stated otherwise.
 - Do not scale from this Drawing.
 - Survey carried out by SLR Consulting Ltd between the 8th - 13th February 2025.
 - Survey carried out using UAV with LiDAR.
 - The proposed turbine layout should be used for planning purposes only.
 - The final turbine handstanding is subject to finalisation of a candidate turbine.
 - Mapping extract from Ordnance Survey, Map Series 6 inch Rescale: Map Sheets MO016, MO025, MO026, MO027 and MO028. Map Series 1:2,500 Map Sheets 1238-C. Map Series 1:5,000 Map Sheets 1238, 1305 and 1310.
 - Coordinate system - Assigned REIN25 Irish TM.

- Legend:
- Area under Applicant control
 - Planning Application Boundary
 - Site Notice Locations
 - Townland Boundary
 - Turbine Delivery Route
 - Right of Way
 - Over-run Area to facilitate delivery of windfarm components (OA-1, 2, 3)
 - Proposed Grid Connection Route (Subject to a separate planning application)

A

C

B

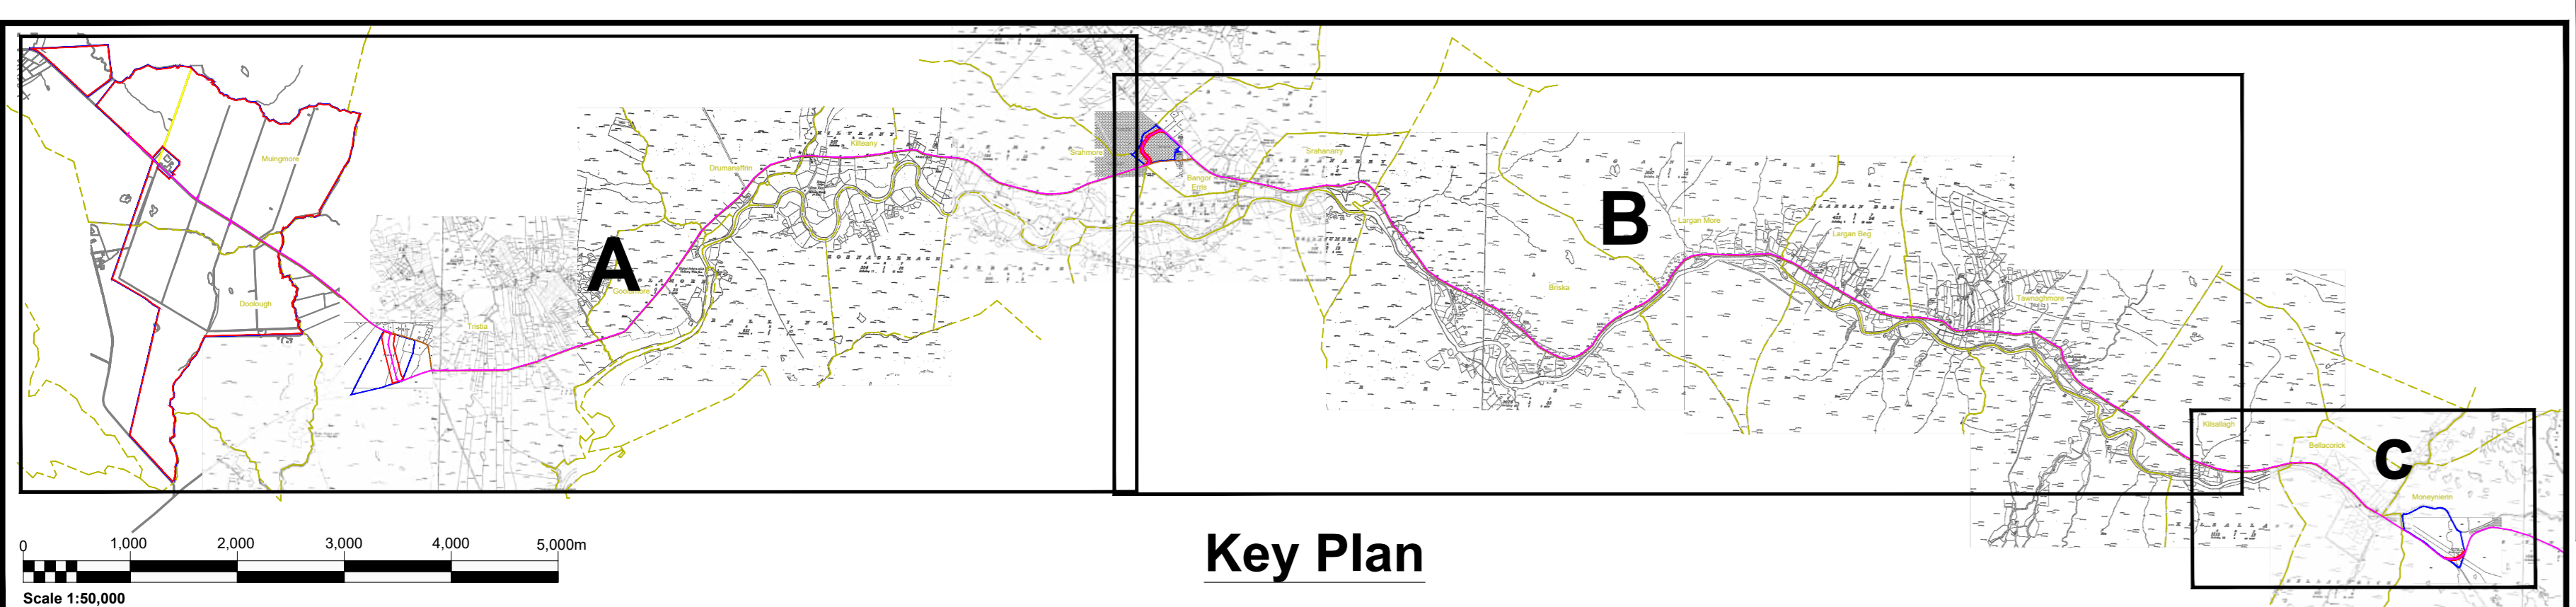

P02	Client's comments	04/26	SUB	RA	GH
P01	Initial Issue	12/25	PMC	AOB	GH
Rev	Amendments	Date	By	CHK	Auth



Client: RWE Renewables Ireland					
Project: Muingmore Wind Farm					
Drawing Title: Overall Site Location Map and Site Notice Locations					
Scale: 1:10,000	@ A0	SLR Project No: 501.065301.00001			
Design: PMC	Drawn: PMC	Checked: AOB	Approved: GH		
Date: 12/25	Date: 04/26	Date: 04/26	Date: 04/26		
Drawn: D02					File: P02