



Lightning Monopole Elevation
Scale:1:50


ESB To Confirm Bolt Template And Design With Monopole Supplier

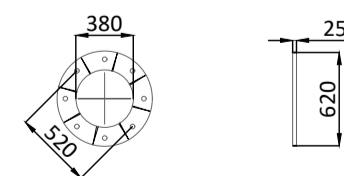

Lightning Monopole Plan & Details
Scale:1:50

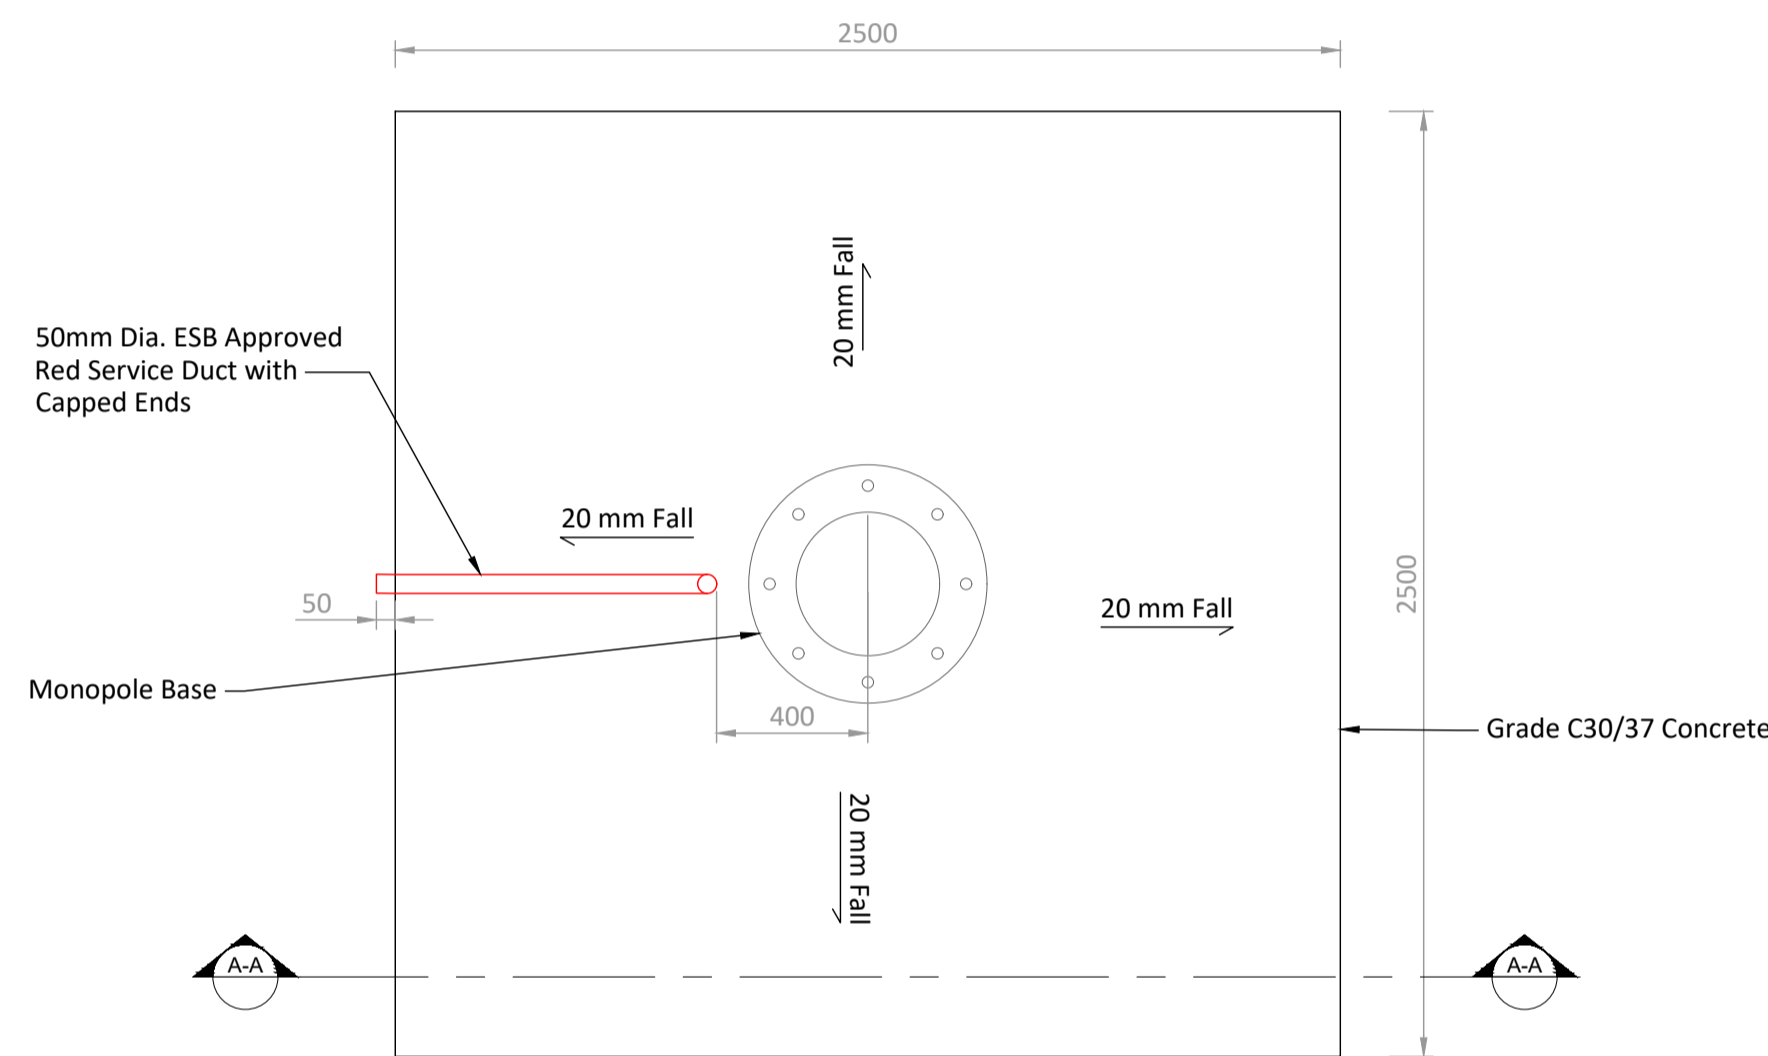

Lightning Monopole Base Plan
Scale: 1:20

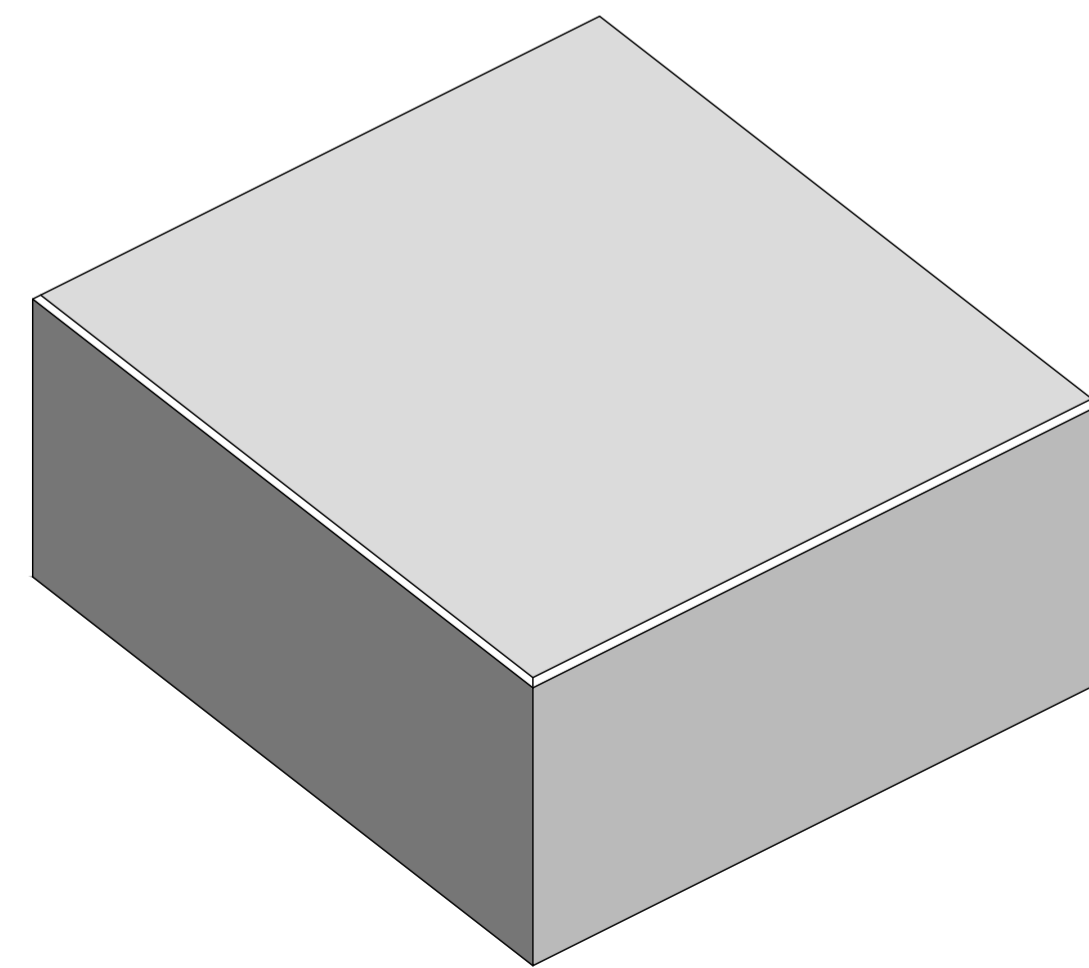

Isometric View
Scale: NTS

PROJECT

**Muingmore
Wind Farm**

CLIENT



CONSULTANTS



NOTES: -

- This drawing is to be read in conjunction with relevant engineering drawings, specifications and reports.
- Dimensions are in millimeters unless noted otherwise.
- Drawings are not to be scaled use figured dimensions only.

LEGEND: -

ISSUE/REVISION		
I/R	DATE	DESCRIPTION
PO	27.11.25	Issued for Planning
I/R	DATE	DESCRIPTION

PROJECT NUMBER

300-101402

SHEET TITLE

Substation Lightning Monopole
Foundation Details

SHEET NUMBER

300101402-C-DR-0400