


- Notes:
1. This drawing is to be read in conjunction with relevant drawings, specification and reports.
  2. Dimensions are in metres, unless noted otherwise.
  3. Do not scale from this Drawing.
  4. Survey carried out by SLR Consulting Ltd between the 8th - 13th February 2025.
  5. Survey carried out using UAV with LiDAR.
  6. The proposed turbine layout should be used for planning purposes only.
  7. The final turbine handstanding is subject to finalisation of a candidate turbine.
  8. Mapping extract from Ordnance Survey, Map Series 6 Inch Reader: Map Sheets MO016, MO025, MO026, MO027 and MO028. Map Series 1:2,500 Map Sheets 1238-C. Map Series 1:5,000 Map Sheets 1238, 1305 and 1310.
  9. Co-ordinate system - Assigned REIN2025 Irish TM.

- Legend:
- Area under Applicant control
  - Planning Application Boundary
  - Site Notice Locations
  - Townland Boundary
  - Proposed Grid Connection Route (Subject to a separate planning application)
  - Turbine Delivery Route

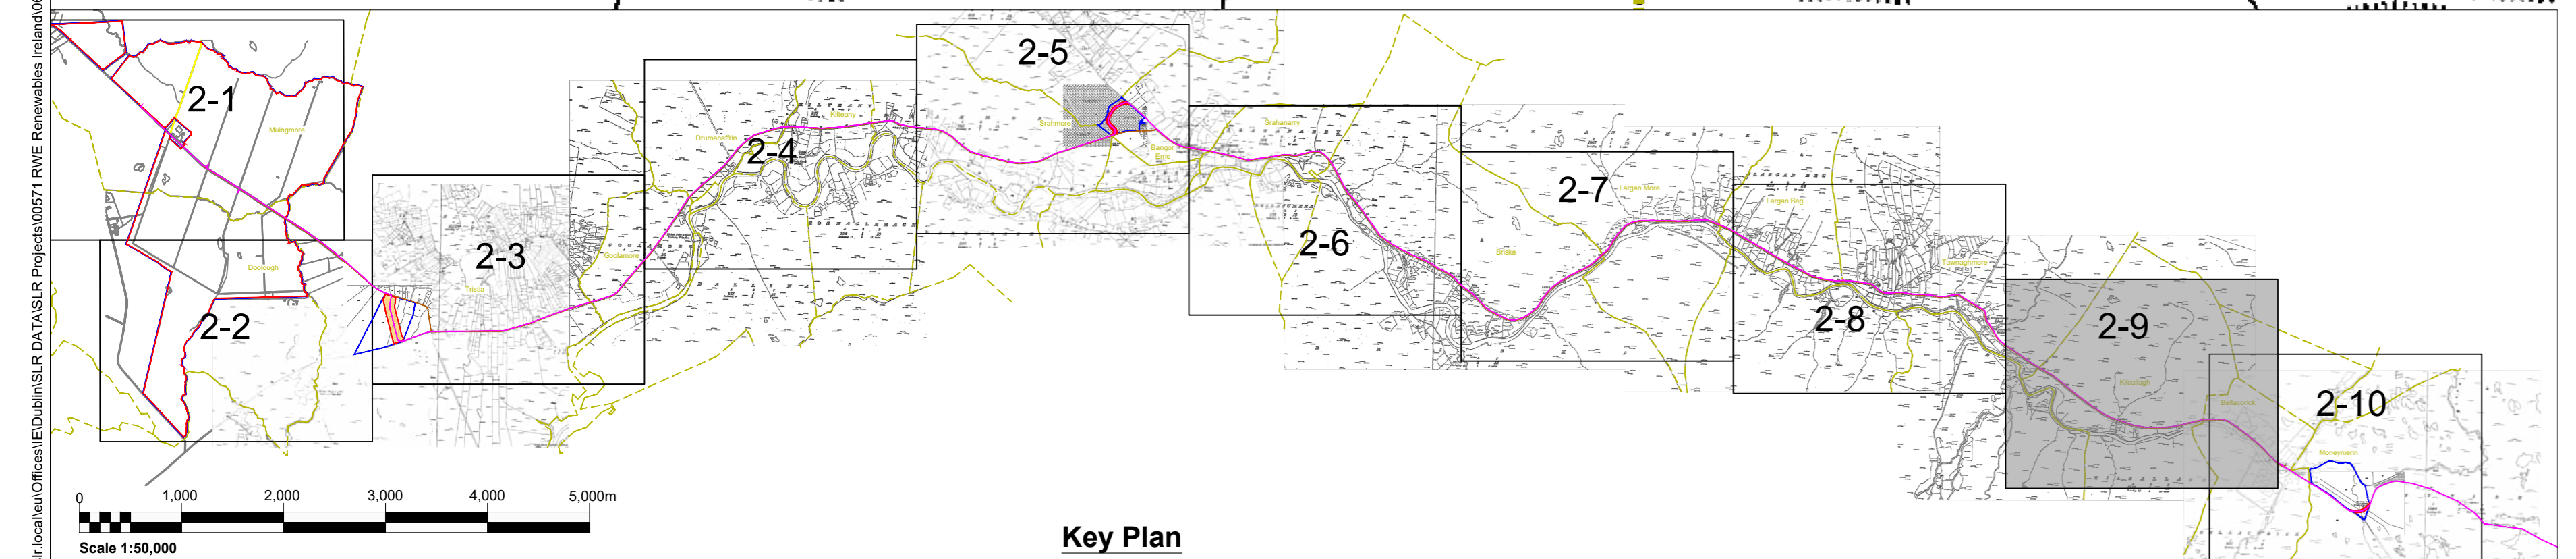

P02	Client's comments	04/26	SUB	RA	GH
P01	Initial Issue	12/25	PMC	AOB	GH
Rev	Amendments	Date	By	CHK	Auth



Client: RWE Renewables Ireland					
Project: Muingmore Wind Farm					
Form Title: Site Notice Locations - Sheet 9 of 10					
Scale: 1:2,500	@ A0	SLR Project No: 501.065301.00001			
Design: PMC	Drawn: PMC	Checked: AOB	Reviewed: GH		
Date: 12/25	Date: 04/26	Date: 04/26	Date: 04/26		
Drawn: D02-9					File: P02