


31/03/2026
\\at.local\ou\offices\IE\Dublin\SLR\DA\SLR\Projects\501.065301.00001.D13 Site Tracks Drainage Details.dwg

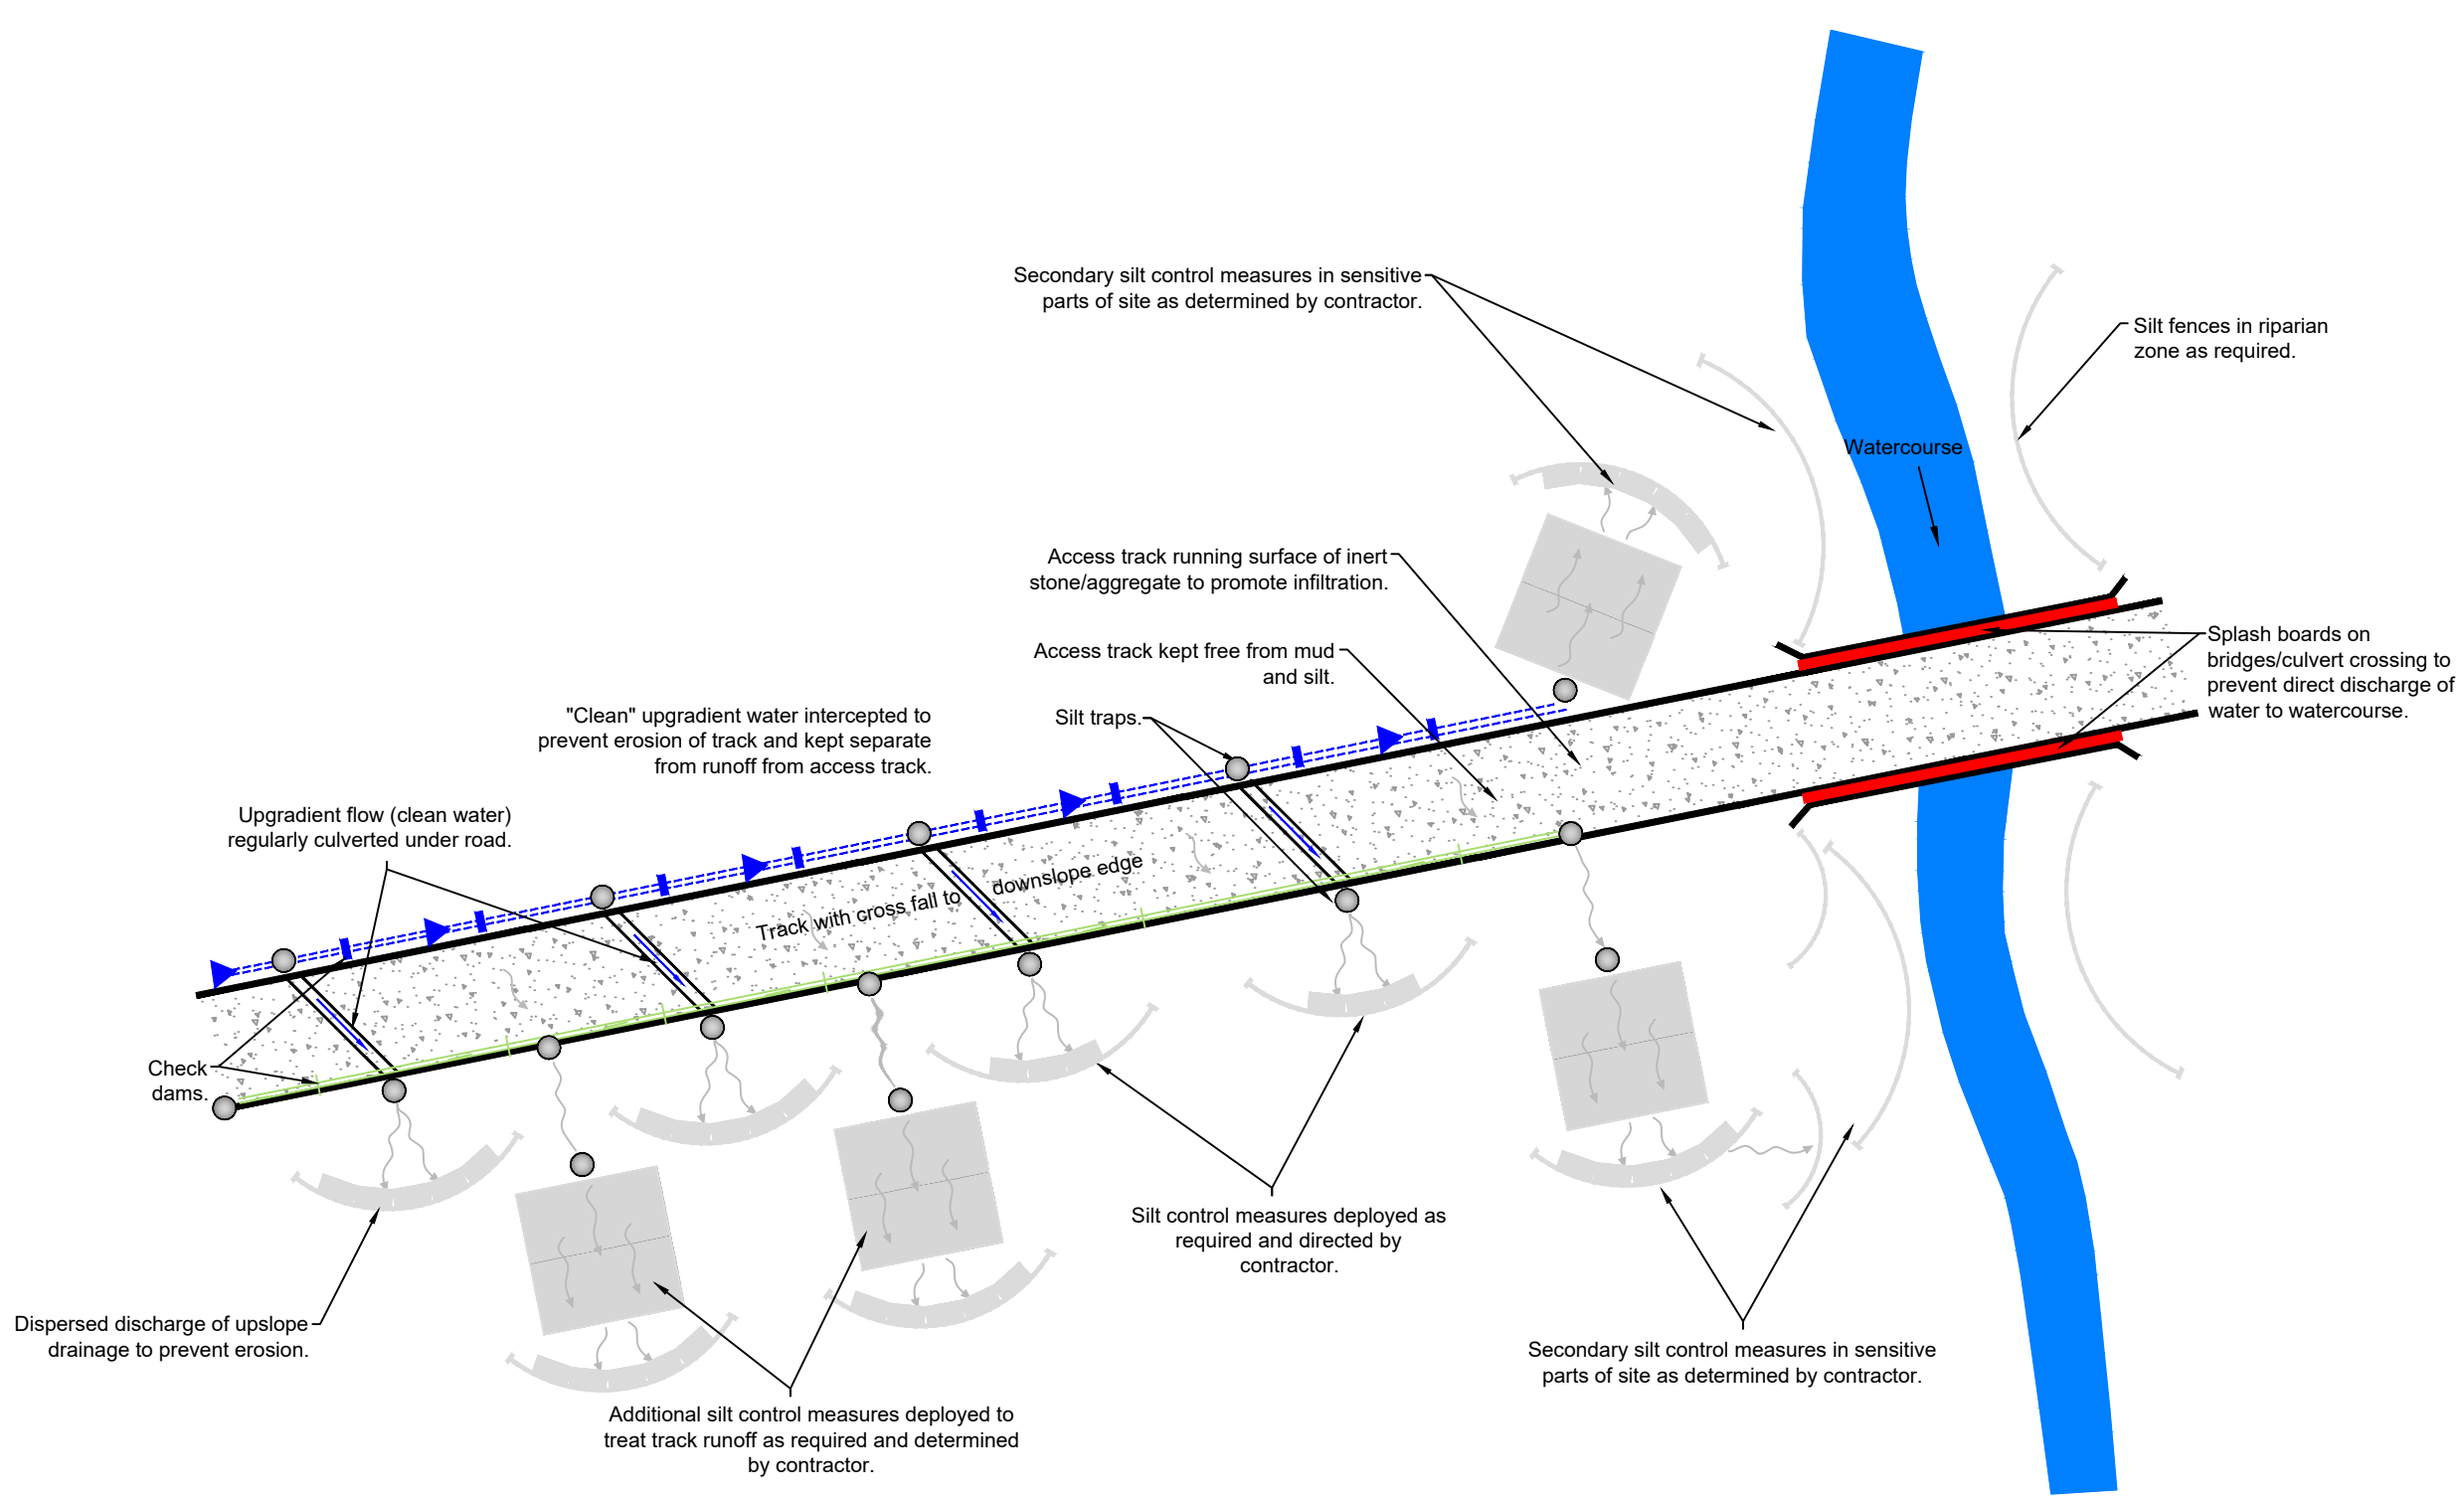

- Notes:**
1. Indicative design options for surface water management.
 2. Surface water management features will be strategically placed depending on ground levels, ground conditions, and level of anticipated flows.
 3. All drainage ditches beside floating roads will be constructed as shallow ditches and adequately spaced from the road.

Legend:

- Silty water
- Clean water
- Silt trap with aggregate or sand bag surround (or similar)
- Secondary silt trap with silt fence and straw bales (as required)
- Direction of flow

P02	Client comments	04/26	SJB	RA	GH
P01	Initial Issue	12/25	IG	RA	GH
Rev	Amendments	Date	By	Chk	Auth

SLR
www.slrconsulting.com

Client
RWE Renewables Ireland

Project
Muingmore Wind Farm

Figure Title
Typical Site Tracks Drainage Details - Schematic Plan

Scale N.T.S. @ A3		SLR Project No. 501.065301.00001	
Designed N/A	Drawn IG	Checked RA	Authorised GH
Date N/A	Date 12/25	Date 04/26	Date 04/26

Figure Number
D13

Rev.
P02