


External Elevation of Concrete Post & Rail Fence

Scale:1:25

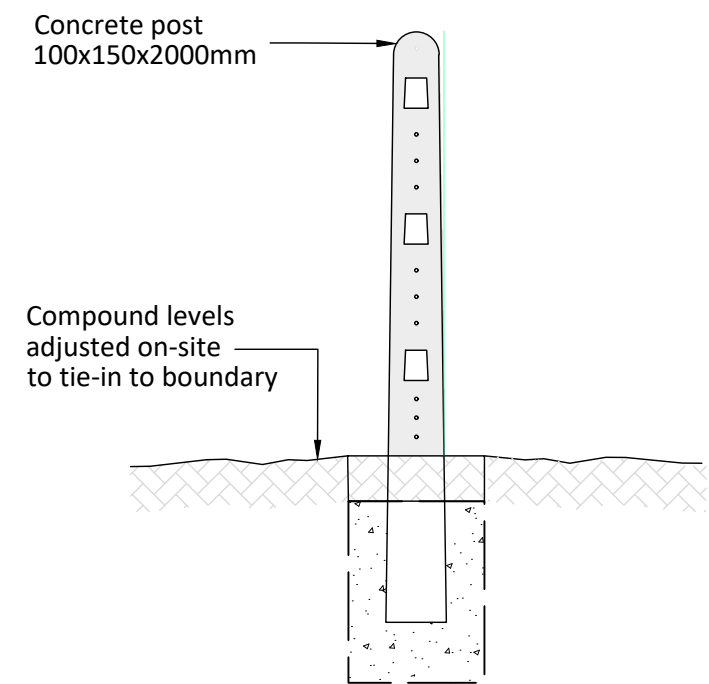

Sectional View

Scale:1:25



Head Office
 Beenreigh,
 Abbeydorney,
 Tralee, Co. Kerry
 Ireland
 Tel: 00353 66 7135710

CLIENT



PROJECT

**Muingmore
 Wind Farm**

PROJECT NUMBER
 300-101402

SHEET TITLE

Concrete Post & Rail Fence

SHEET NUMBER
 300101402-C-DR-0306

ISSUE/REVISION

I/R	DATE	DESCRIPTION
P1	27.02.26	Issued for Planning
P0	27.11.25	Issued for Comment