


Cover and frame to be:  
 A. Square ductile iron with 600 mm clear opes. Class D400 to I.S. EN124:1994 beneath carriageways, driveways and footways.

**Section A-A'**  
 Scale : 1:25



**Precast ring manhole**  
 Scale : 1:25

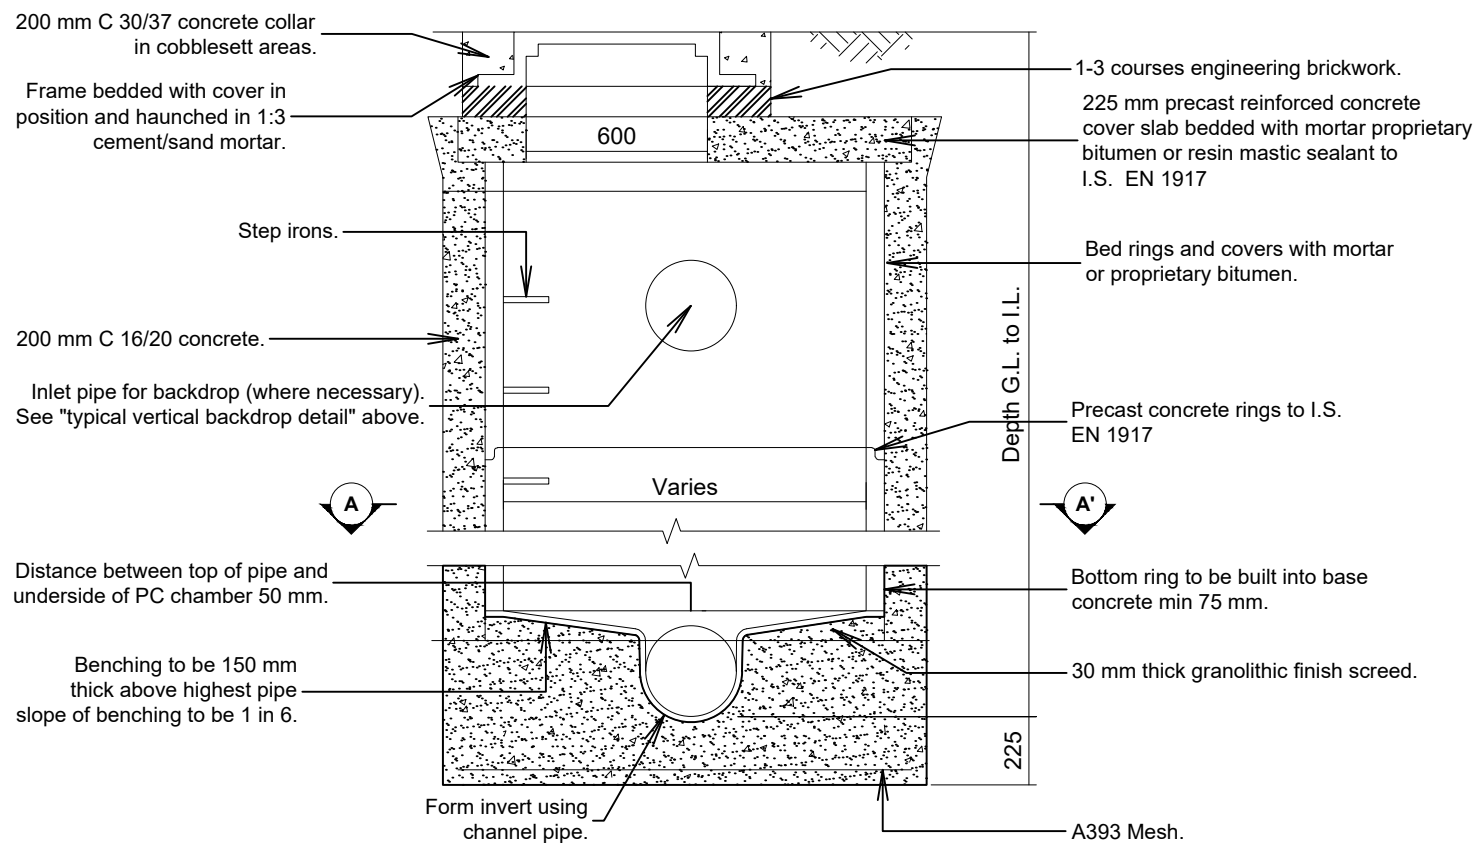

**Notes:**  
 1. All dimensions are in millimetres.  
 2. Detail may vary subject to ground conditions.

**Legend:**

P02	Client comments	04/26	SJB	RA	GH
P01	Initial Issue	12/25	IG	RA	GH
Rev	Amendments	Date	By	Chk	Auth



[www.slrconsulting.com](http://www.slrconsulting.com)

Client  
**RWE Renewables Ireland**

Project  
**Muingmore Wind Farm**

Figure Title  
**Typical Drainage Details - Manhole Details**

Scale: 1:25 @ A3 SLR Project No. 501.065301.00001

Designed N/A	Drawn IG	Checked RA	Authorised GH
Date N/A	Date 12/25	Date 04/26	Date 04/26

Figure Number **D18** Rev. **P02**