


- Notes:
1. This drawing is to be read in conjunction with relevant drawings, specification and reports.
 2. Dimensions are in metres, unless noted otherwise.
 3. Do not scale from this Drawing.
 4. Survey carried out by SLR Consulting Ltd between the 8th - 13th February 2025.
 5. Survey carried out using UAV with LIDAR.
 6. Mapping extract from Ordnance Survey, Map Series 6 Inch Raster, Map Sheets MO018, MO025, MO026, MO027 and MO028.
 7. Map Series 1:2,500 Map Sheets 1238-C, 1305 and 1310.
 8. Co-ordinate system - Assigned IRENE95 Irish TM.

Legend:

- Planning Application Boundary
- Area under Applicant control
- Over-run Area to facilitate delivery of windfarm components (OA-3)

I:\local\Office\IE\Dublin\SLR Data\SLR Projects\00571 RWE Renewables Ireland\065301 Muingmore\06 GIS and Planning Drawings\CAD\501.065301.00001.DWG-7 of 8.dwg
 26/03/2026
 C:\Users\joe\OneDrive\Documents\00571 RWE Renewables Ireland\065301 Muingmore\06 GIS and Planning Drawings\CAD\501.065301.00001.DWG-7 of 8.dwg
 26/03/2026

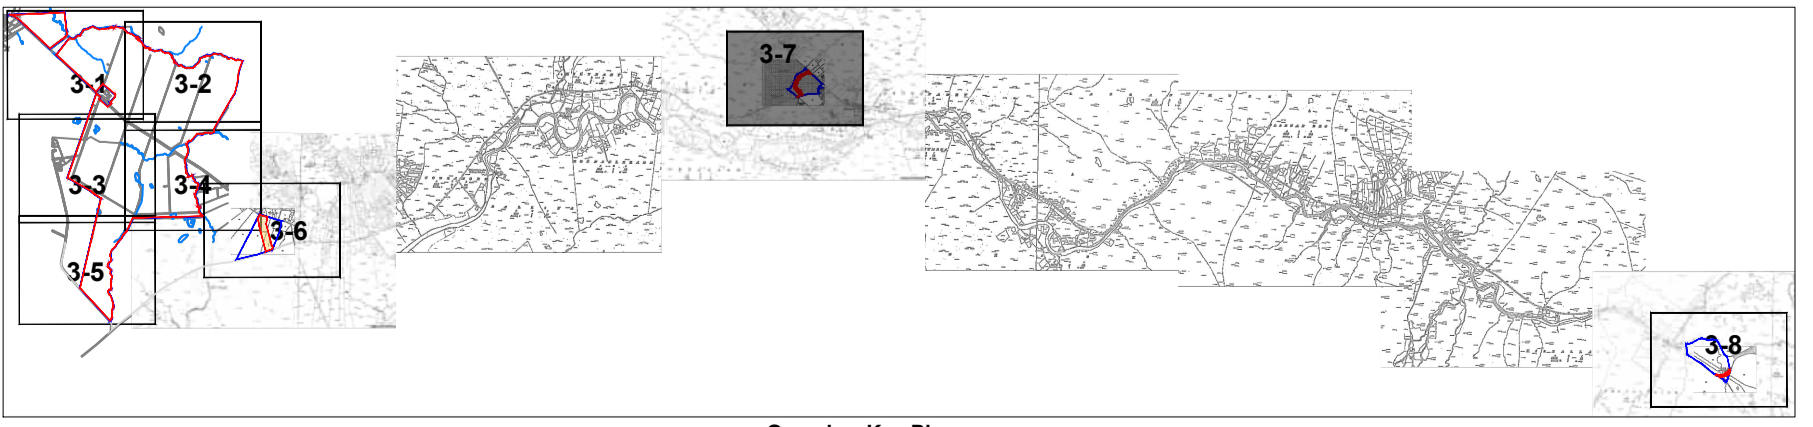

P02	Clients comments	04/26	SJB	RA	GH
P01	Initial Issue	07/25	IG	RA	GH
Rev	Amendments	Date	By	Chk	Auth

SLR
www.slrconsulting.com

Client: RWE Renewables Ireland

Project: Muingmore Wind Farm

Figure Title: Existing Site Layout - Sheet 7 of 8

Scale: 1:2,500	@ A1	SLR Project No: 501.065301.00001
Designed: IG	Drawn: IG	Checked: DR
Date: 12/25	Date: 12/25	Date: 04/26
Authorised: GH	Authorised: GH	Authorised: GH

Figure Number: D03-7	Rev: P02
----------------------	----------