

PROJECT

Muingmore  
 Wind Farm

CLIENT



CONSULTANTS



NOTES: -

- This drawing is to be read in conjunction with relevant drawings, specifications and reports.
- Dimensions are in meters, unless noted otherwise.
- Battery layout has been displayed in line with OEM battery manufacturer requirements and is subject to detailed design.

LEGEND: -

ISSUE/REVISION

I/R	DATE	DESCRIPTION
P4	27.02.26	Issued for Planning
P3	14.01.26	Issued for Comment
P2	18.12.25	Issued for Comment
P1	02.12.25	Issued for Comment
P0	27.11.25	Issued for Comment

PROJECT NUMBER


300-101402

SHEET TITLE

BESS Compound Elevations  
 Sheet 1 of 2


SHEET NUMBER

300101402-C-DR-1004

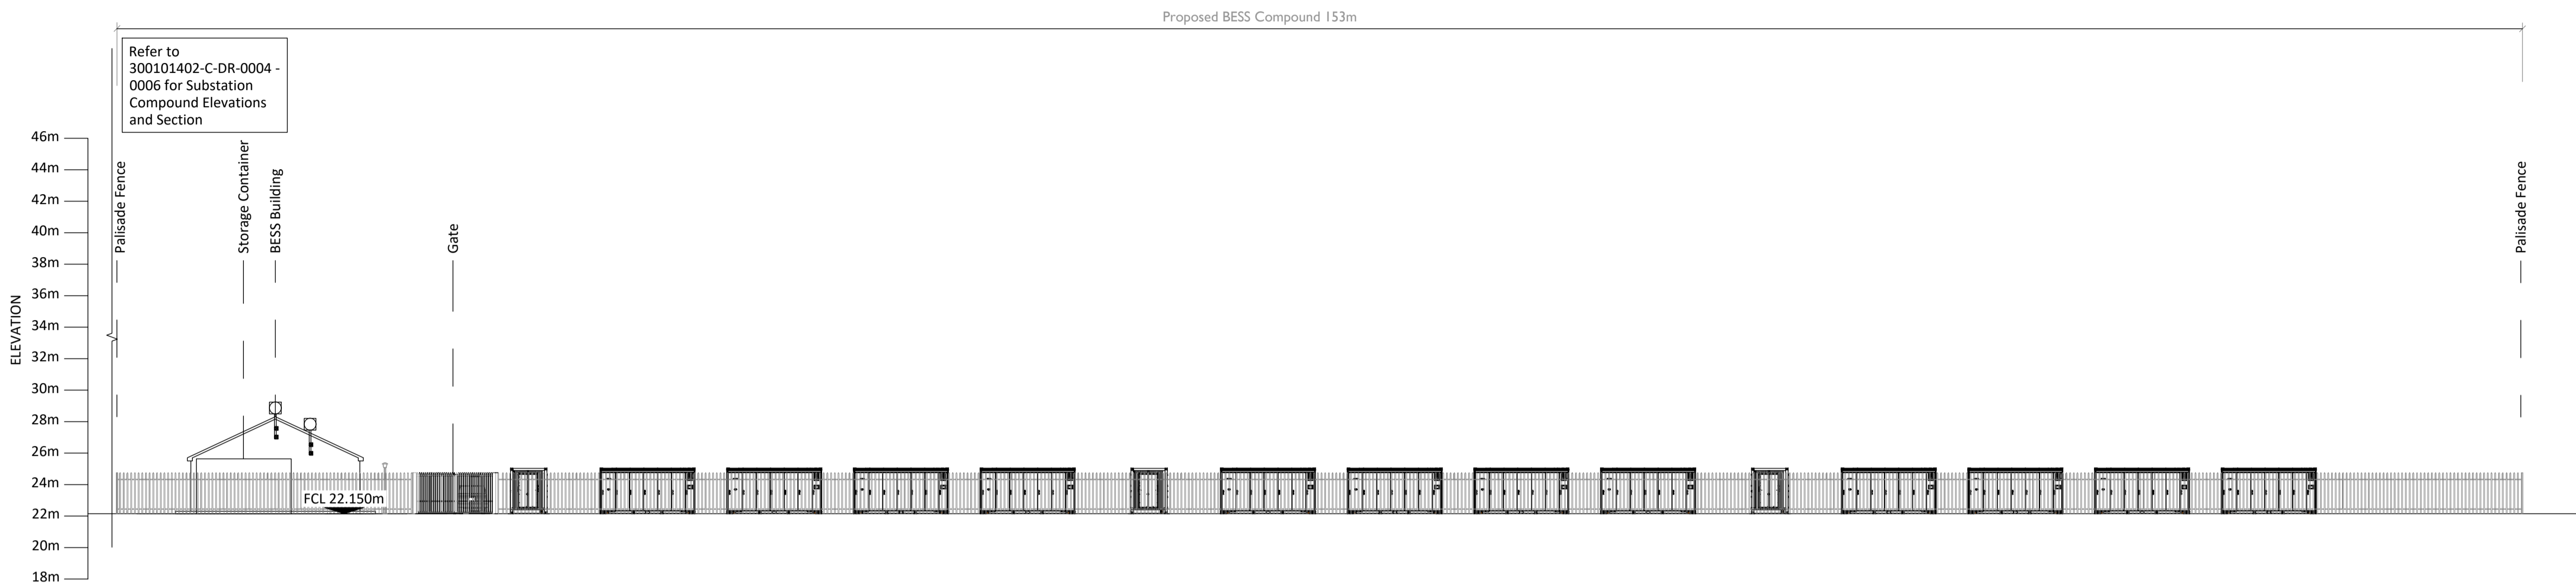

BESS Compound - Elevation E

Scale:1:250

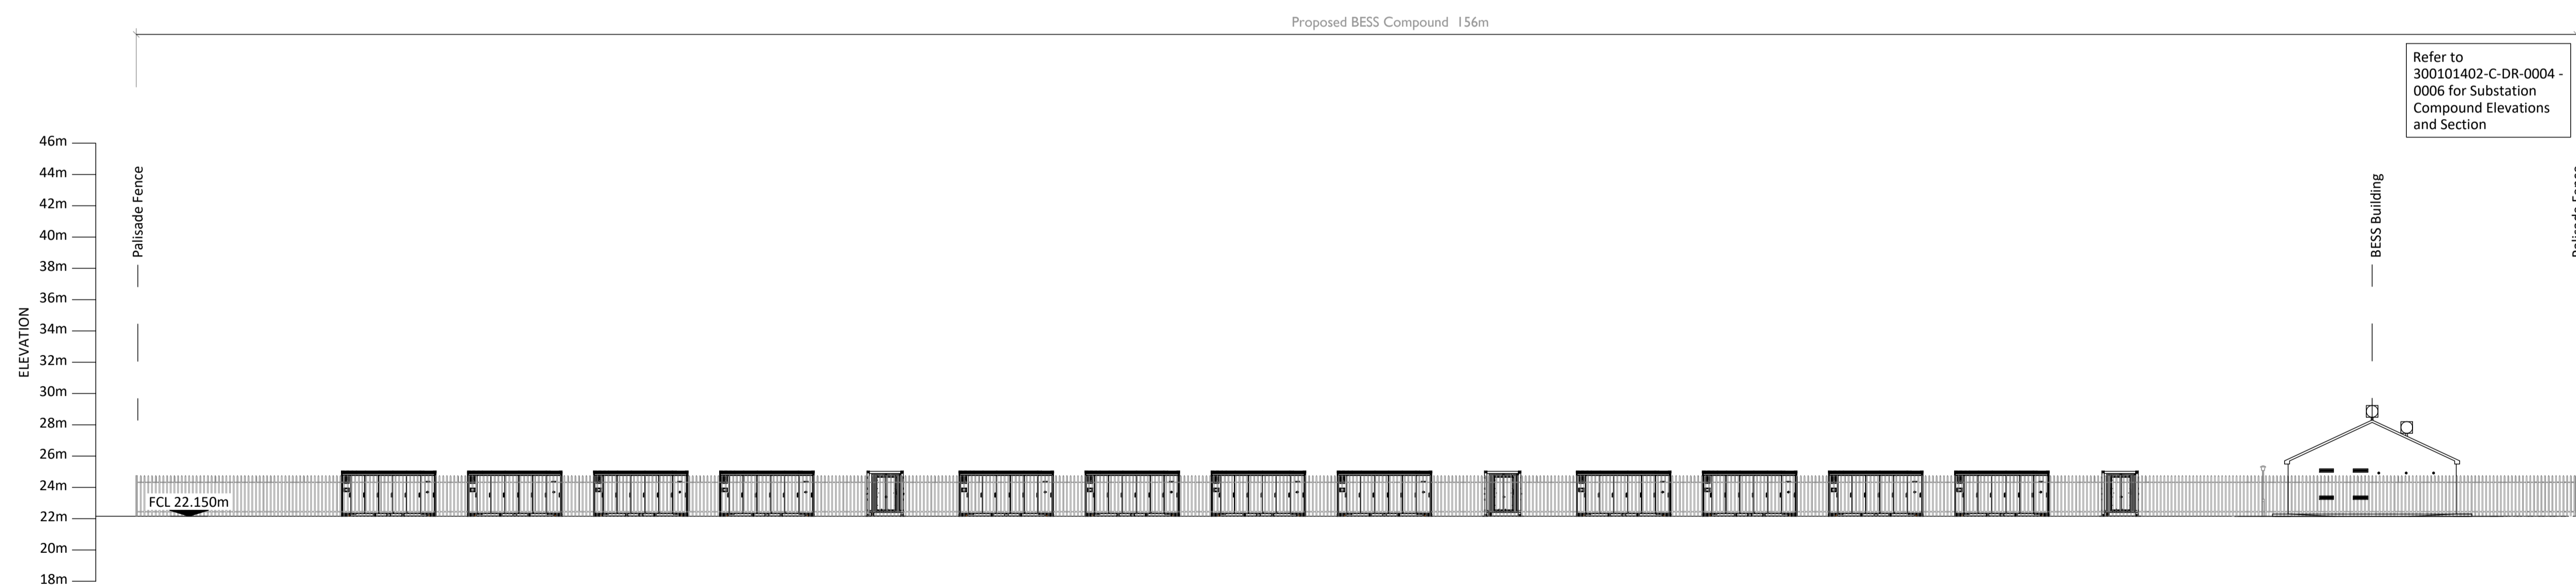

BESS Compound - Elevation F

Scale:1:250