
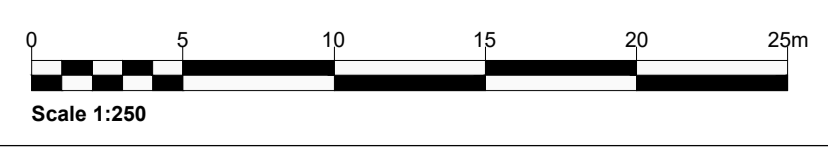
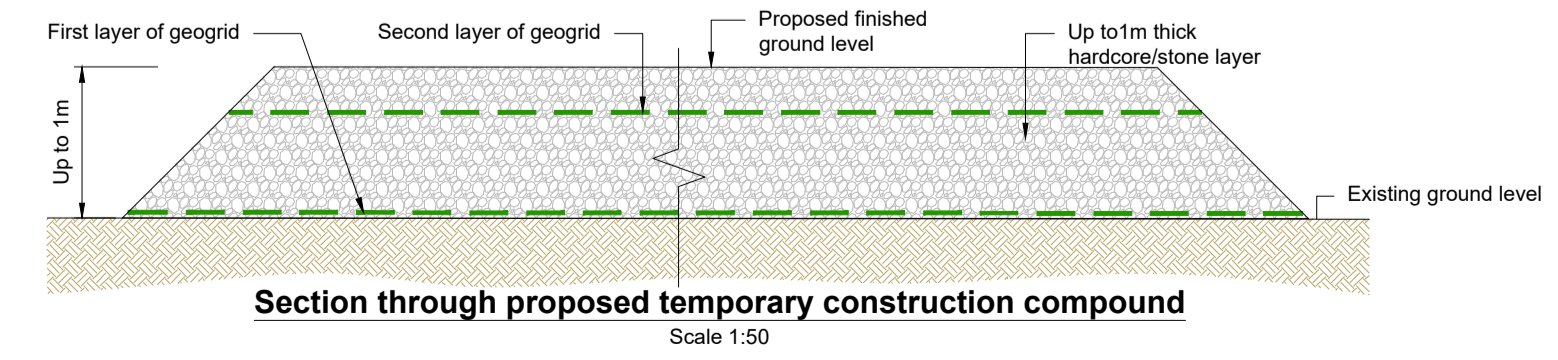
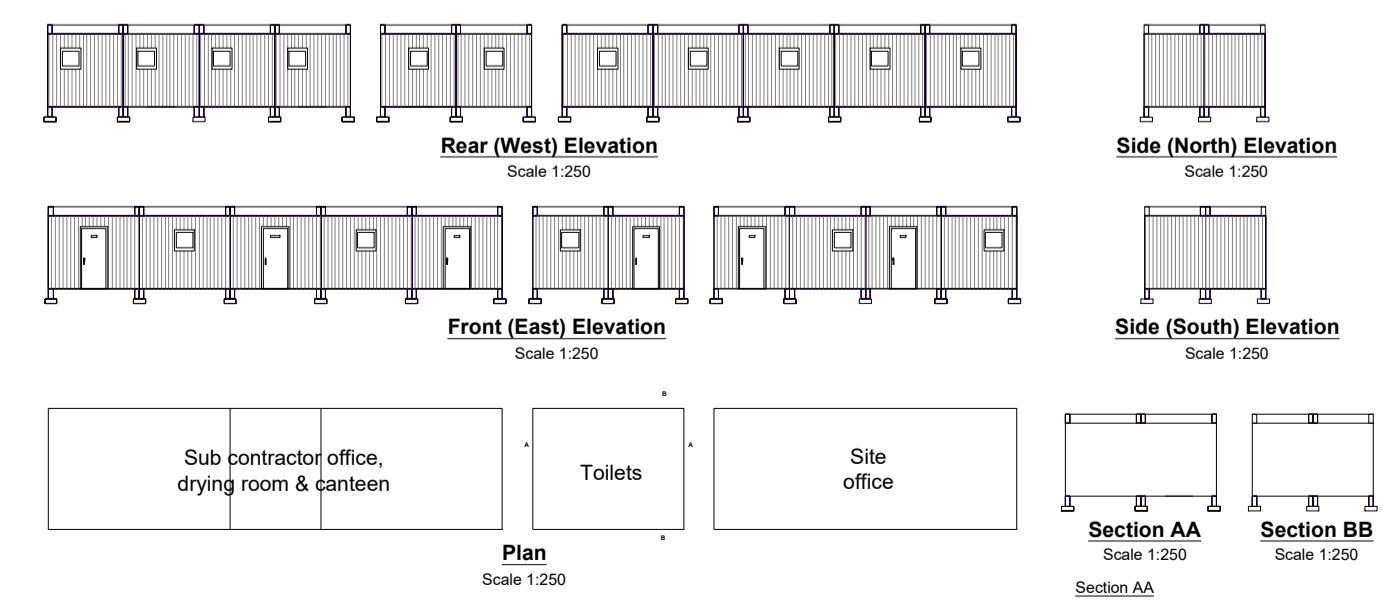
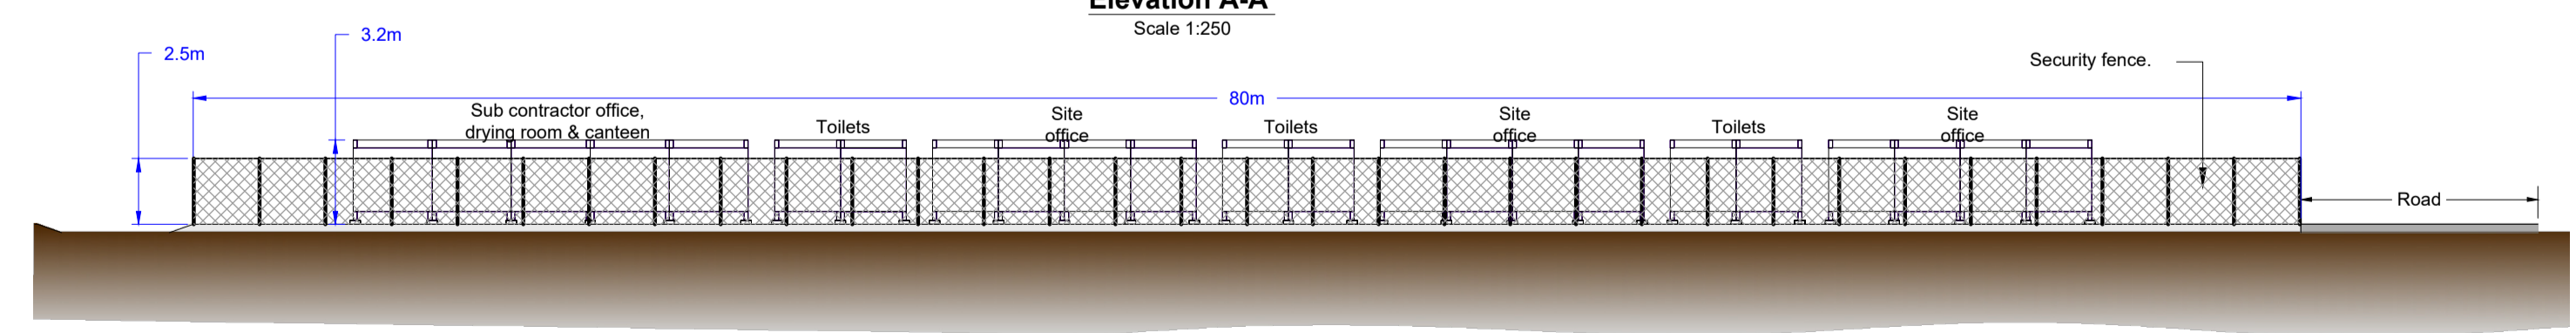
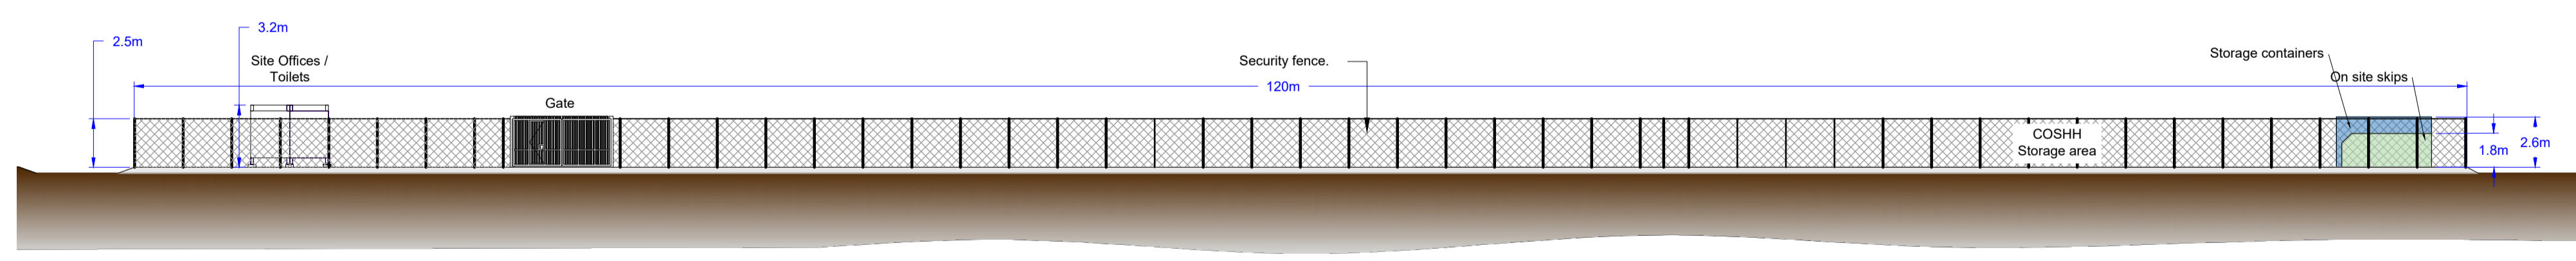


- Notes:**
- All dimensions are in metres.
 - Internal layout to be confirmed by the Principal/Main Contractor.
 - Figure is indicative and for planning purposes only.
 - The compound stone makeup is indicative for a floating compound.
 - Estimated Ground Level of proposed temporary construction compound:
North Compound @ -22.0mOD
South Compound @ -24.0mOD

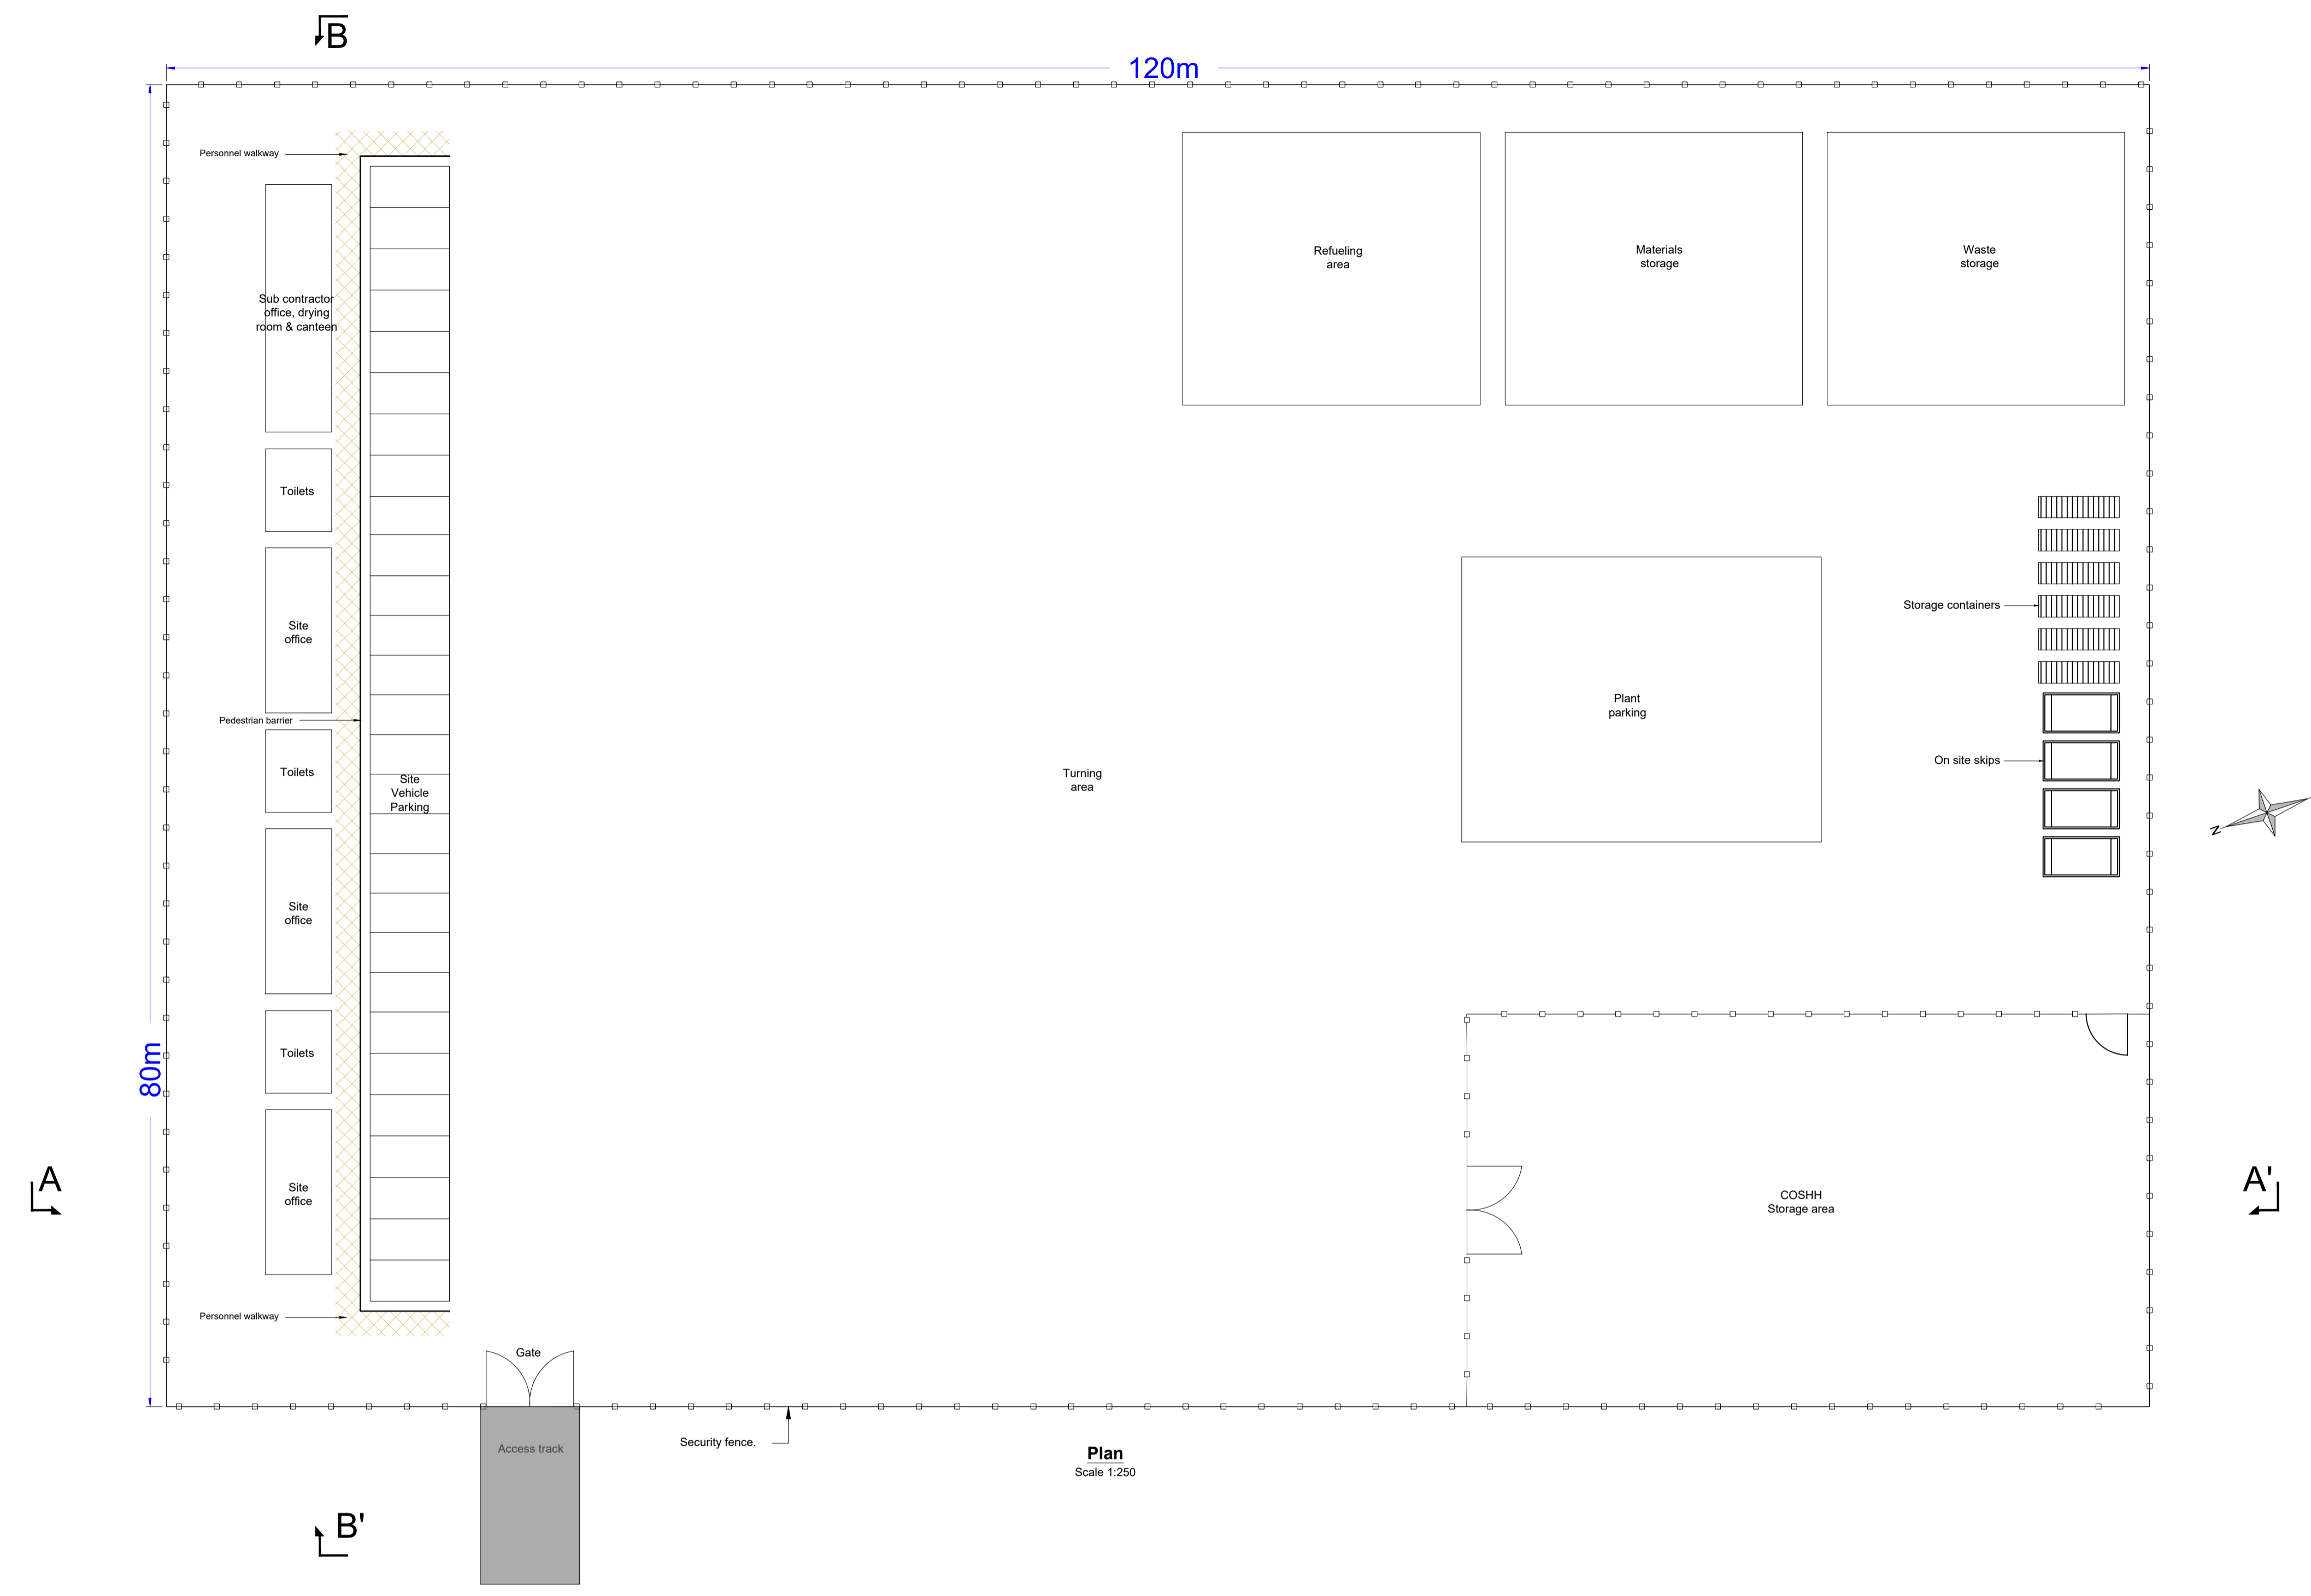

P02	Amendment to gate/fence	03/26	PMC	DR	GH
P01	Initial Issue	12/25	IG	RA	GH
Rev	Amendments	Date	By	Chk	Auth

SLR Consulting Ireland
7 Dundrum Business Park, Windy Knoc, Dublin, Ireland, D14 N2Y7
www.slrconsulting.com

Client: RWE Renewables Ireland
Project: Muingmore Wind Farm

Figure Title: Temporary Construction Compound Plan & Elevations
Scale: 1:250 @ A1
SLR Project No: 501.065301.00001

Designed	Drawn	Checked	Authorised
N/A	IG	DR	GH
Date	Date	Date	Date
N/A	04/26	04/26	04/26
Figure Number	Rev		
D10	P02		