



Notes:

- Legend:**
- Planning Application Boundary
  - Area under Applicant control
  - Proposed Site Access Road
  - Vehicle body outline
  - Front & rear tyre tracks
  - Turbine Blade body
  - Vehicle body envelope
  - Blade body envelope

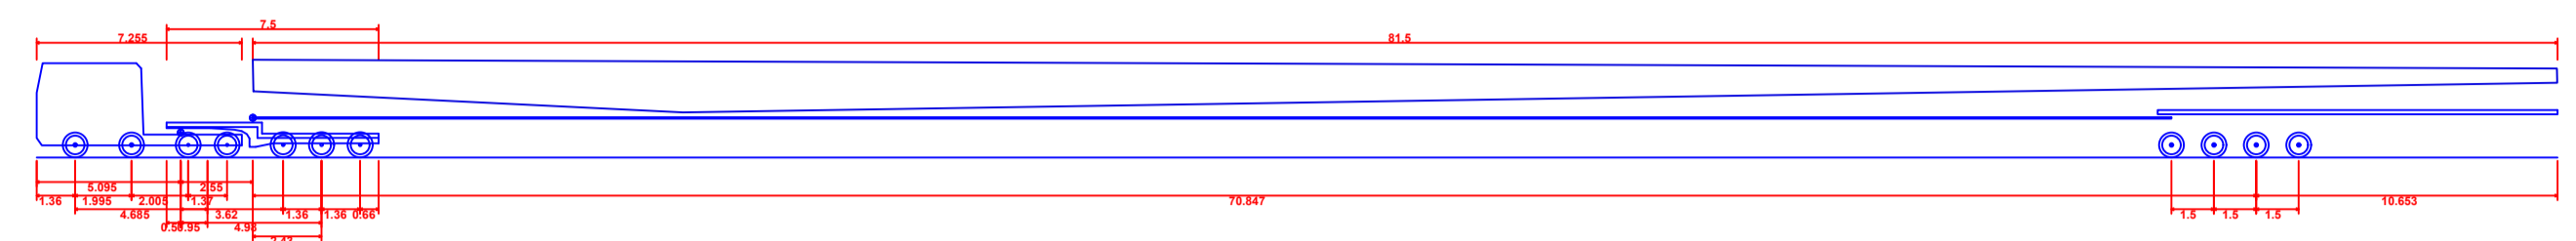

**Volvo FH16 8x4 + 3 axle blade dolly 81.5m N blade**  
**Overall Length 89.145m**  
**Overall Width 3.000m**  
**Overall Body Height 3.335m**  
**Min Body Ground Clearance 0.375m**  
**Max Track Width 2.550m**  
**Lock to lock time 6.00s**  
**Wall to Wall Turning Radius 9.800m**

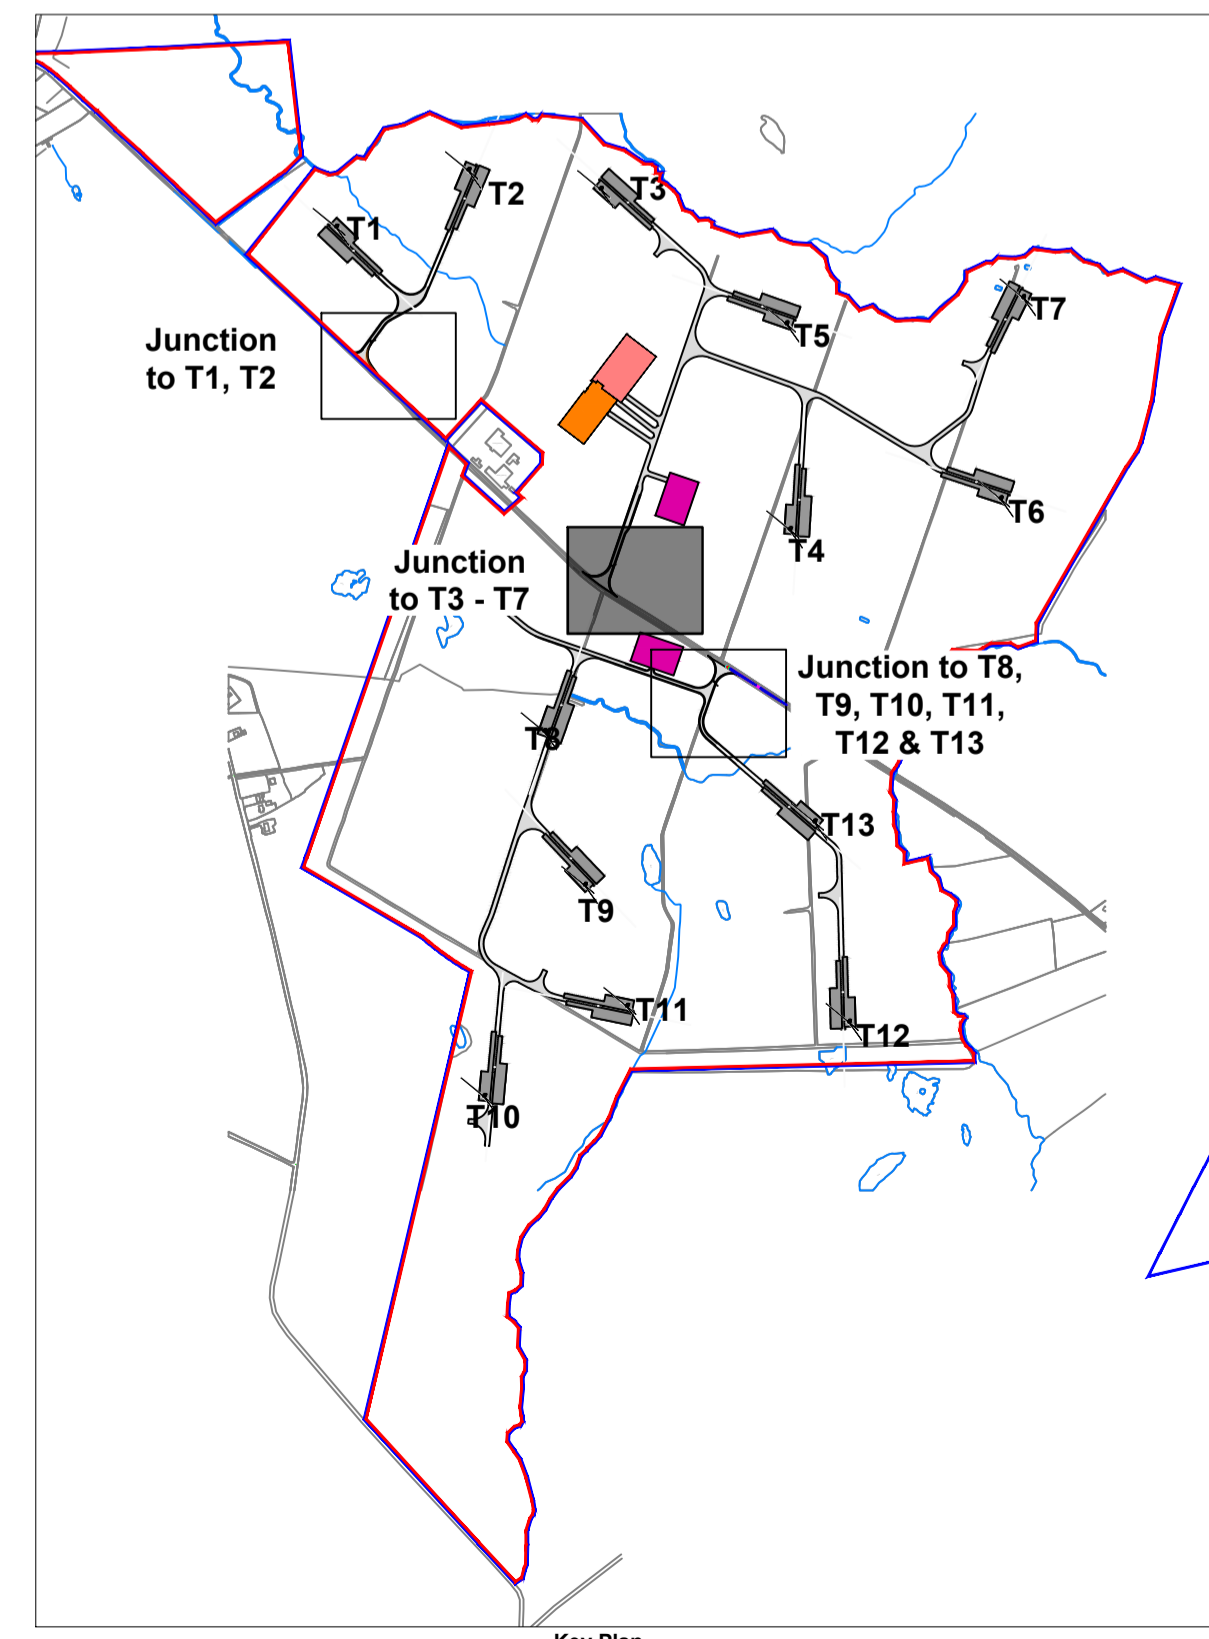

P03	Tracking updated	03/26	LJ	TM	GH
P02	Tracking updated	02/26	LJ	TM	GH
P01	Initial Issue	12/25	SJB	GH	GH
Rev	Amendments	Date	By	Chk	Auth

**SLR**  
 www.slrconsulting.com

Client  
**RWE Renewables Ireland**

Project  
**Muingmore Wind Farm**

Figure Title  
**AIL Swept Path - T3 - T7 (In Right Turn)**  
 Sheet 2 of 3

Scale	1:500	@ A1	SLR Project No.	501.065301.00001			
Designed	IG	Drawn	SJB	Checked	GH	Authorised	GH
Date	12/25	Date	12/25	Date	04/26	Date	04/26
Figure Number	<b>D25-2</b>			Rev	<b>P03</b>		

