



Junction to T1 & T2  
In /Out Right Turn

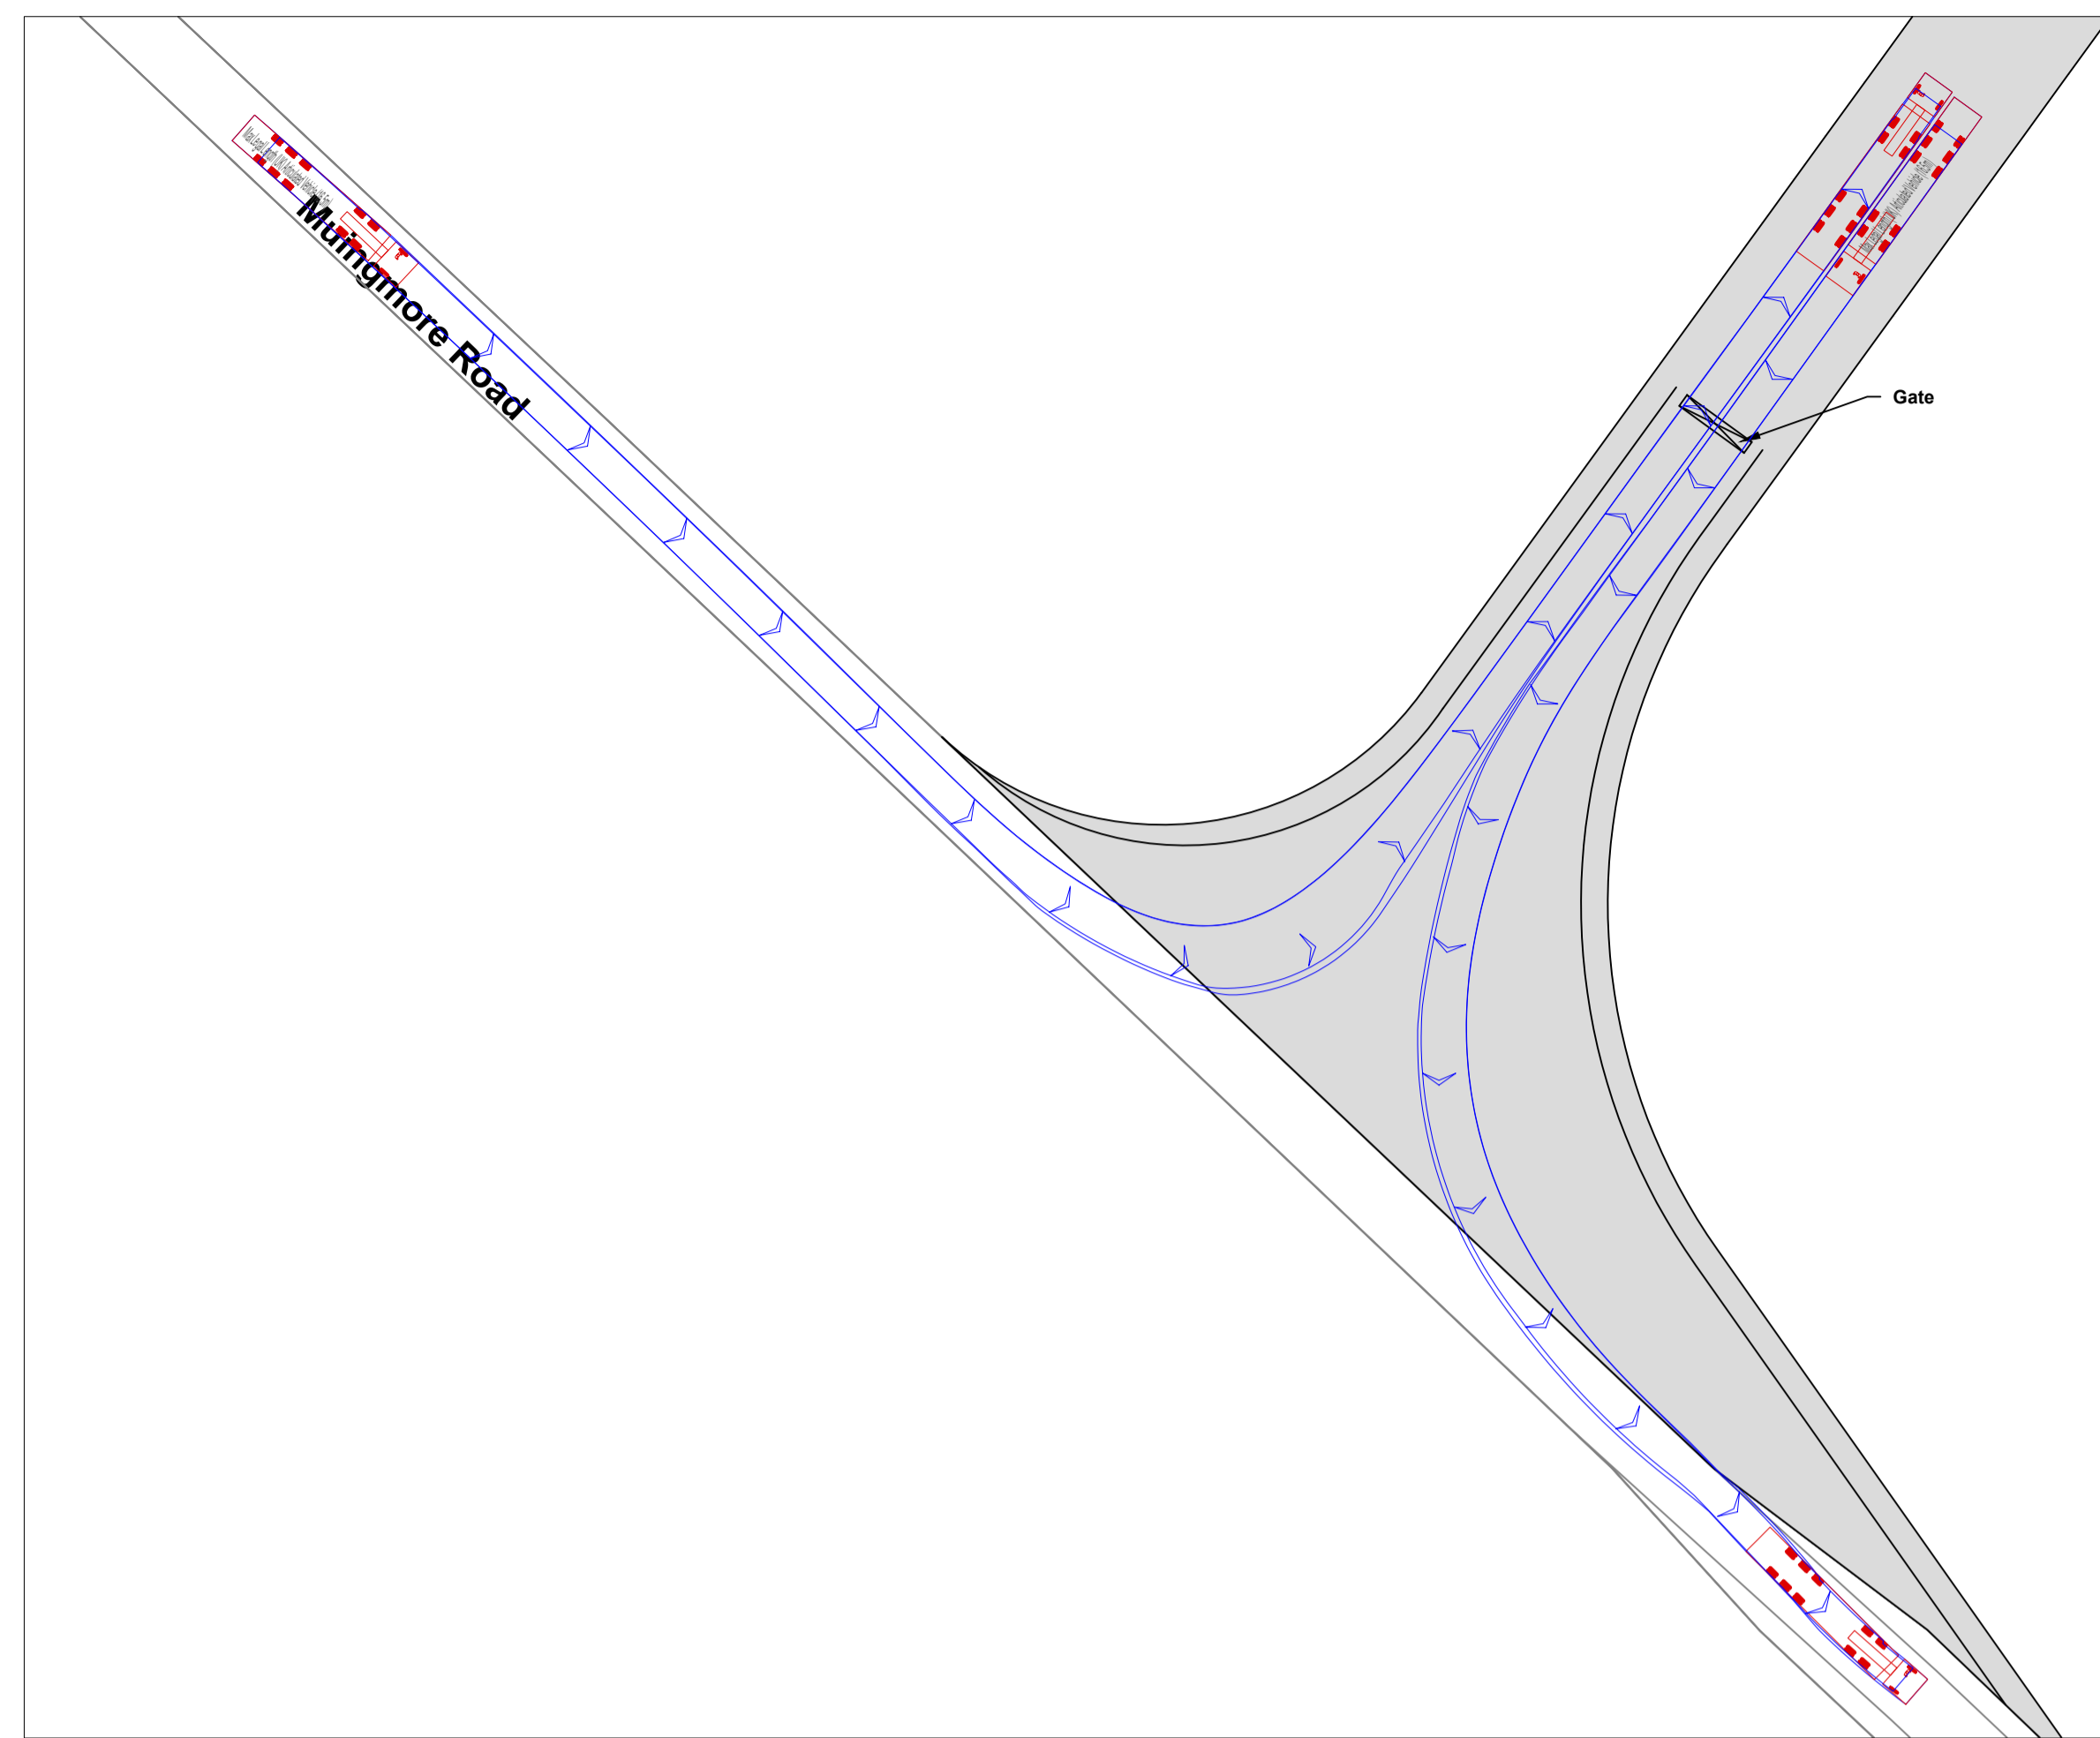




Junction to T1 & T2  
In /Out Left Turn

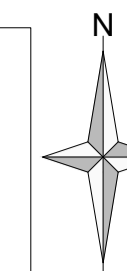

**Notes:**

**Legend:**

- Planning Application Boundary
- Area under Applicant control
- Internal Access Track
- Vehicle body outline
- Front & rear tyre tracks

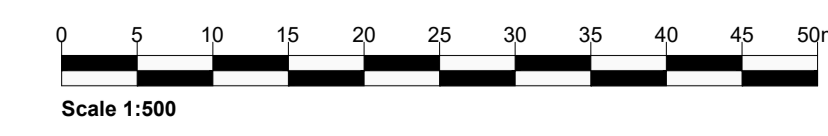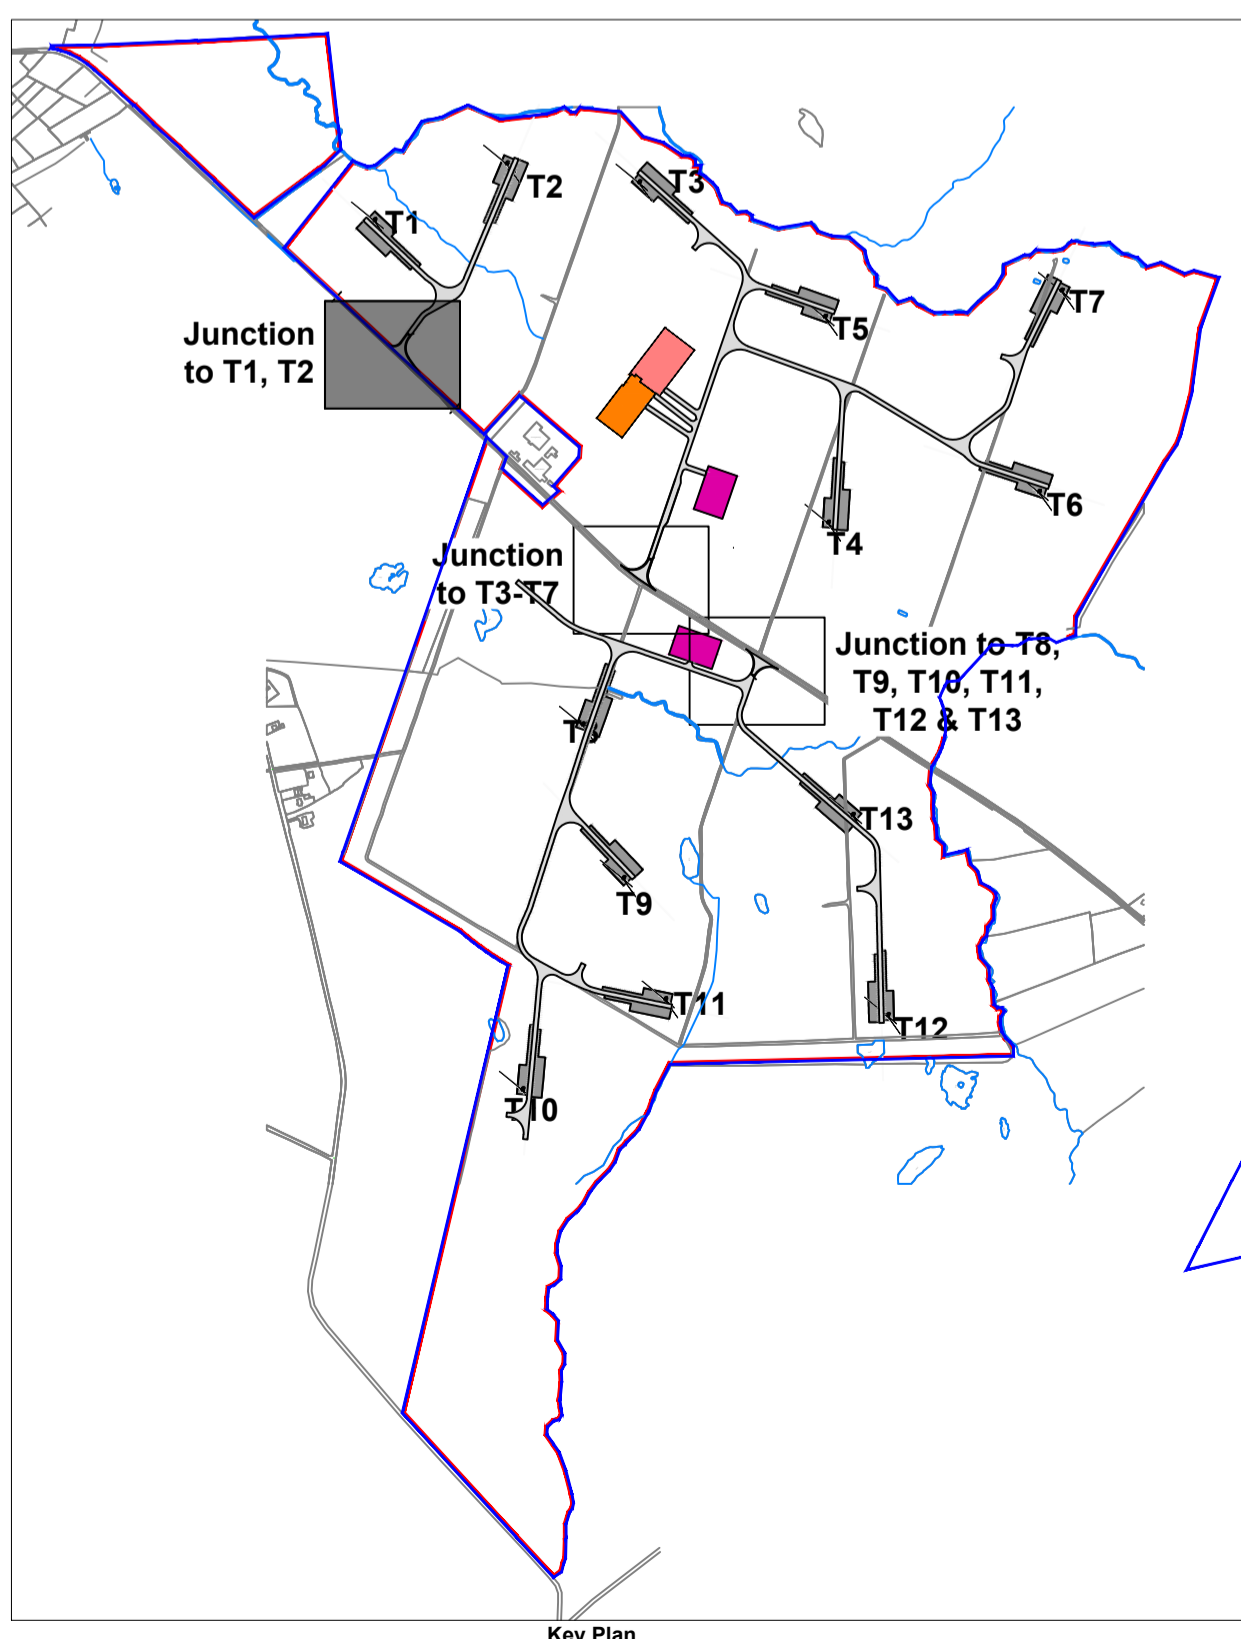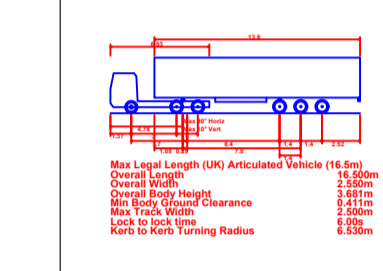

P02	Tracking updated	02/26	LJ	TM	GH
P01	Initial Issue	12/25	SJB	GH	GH
Rev	Amendments	Date	By	Chk	Auth

**SLR**  
www.slrconsulting.com

Client  
**RWE Renewables Ireland**

Project  
**Mungmore Wind Farm**

Figure Title  
**HGV Vehicle Tracking - T1 & T2**  
Sheet 1 of 3

Scale	1:500	@ A1	SLR Project No.	501.065301.00001			
Designed	IG	Drawn	SJB	Checked	GH	Authorised	GH
Date	12/25	Date	12/25	Date	04/26	Date	04/26
Figure Number	<b>D24-1</b>			Rev	<b>P02</b>		

\\af.local\au\offices\IEDublin\SLR\DA\SLR\Projects\06571 RWE Renewables Ireland\065301 Mungmore Wind Farm\0001 Mungmore\06 GIS and Planning Drawings\CAD\501.065301.00001.D24.HGV Vehicle Tracking.dwg 31/03/2026  
 C:\Users\taillie\Documents\06571 RWE Renewables Ireland\065301 Mungmore Wind Farm\0001 Mungmore\06 GIS and Planning Drawings\CAD\501.065301.00001.D24.HGV Vehicle Tracking.dwg 31/03/2026