



- This drawing is to be read in conjunction with relevant engineering drawings, specifications and reports.
- Dimensions are in millimeters, & coordinate system is ITM, unless noted otherwise.
- Drawings are not to be scaled use figured dimensions only.

NO	DATE	DESCRIPTION


PO	27.11.25	Issued for Planning
I/R	DATE	DESCRIPTION

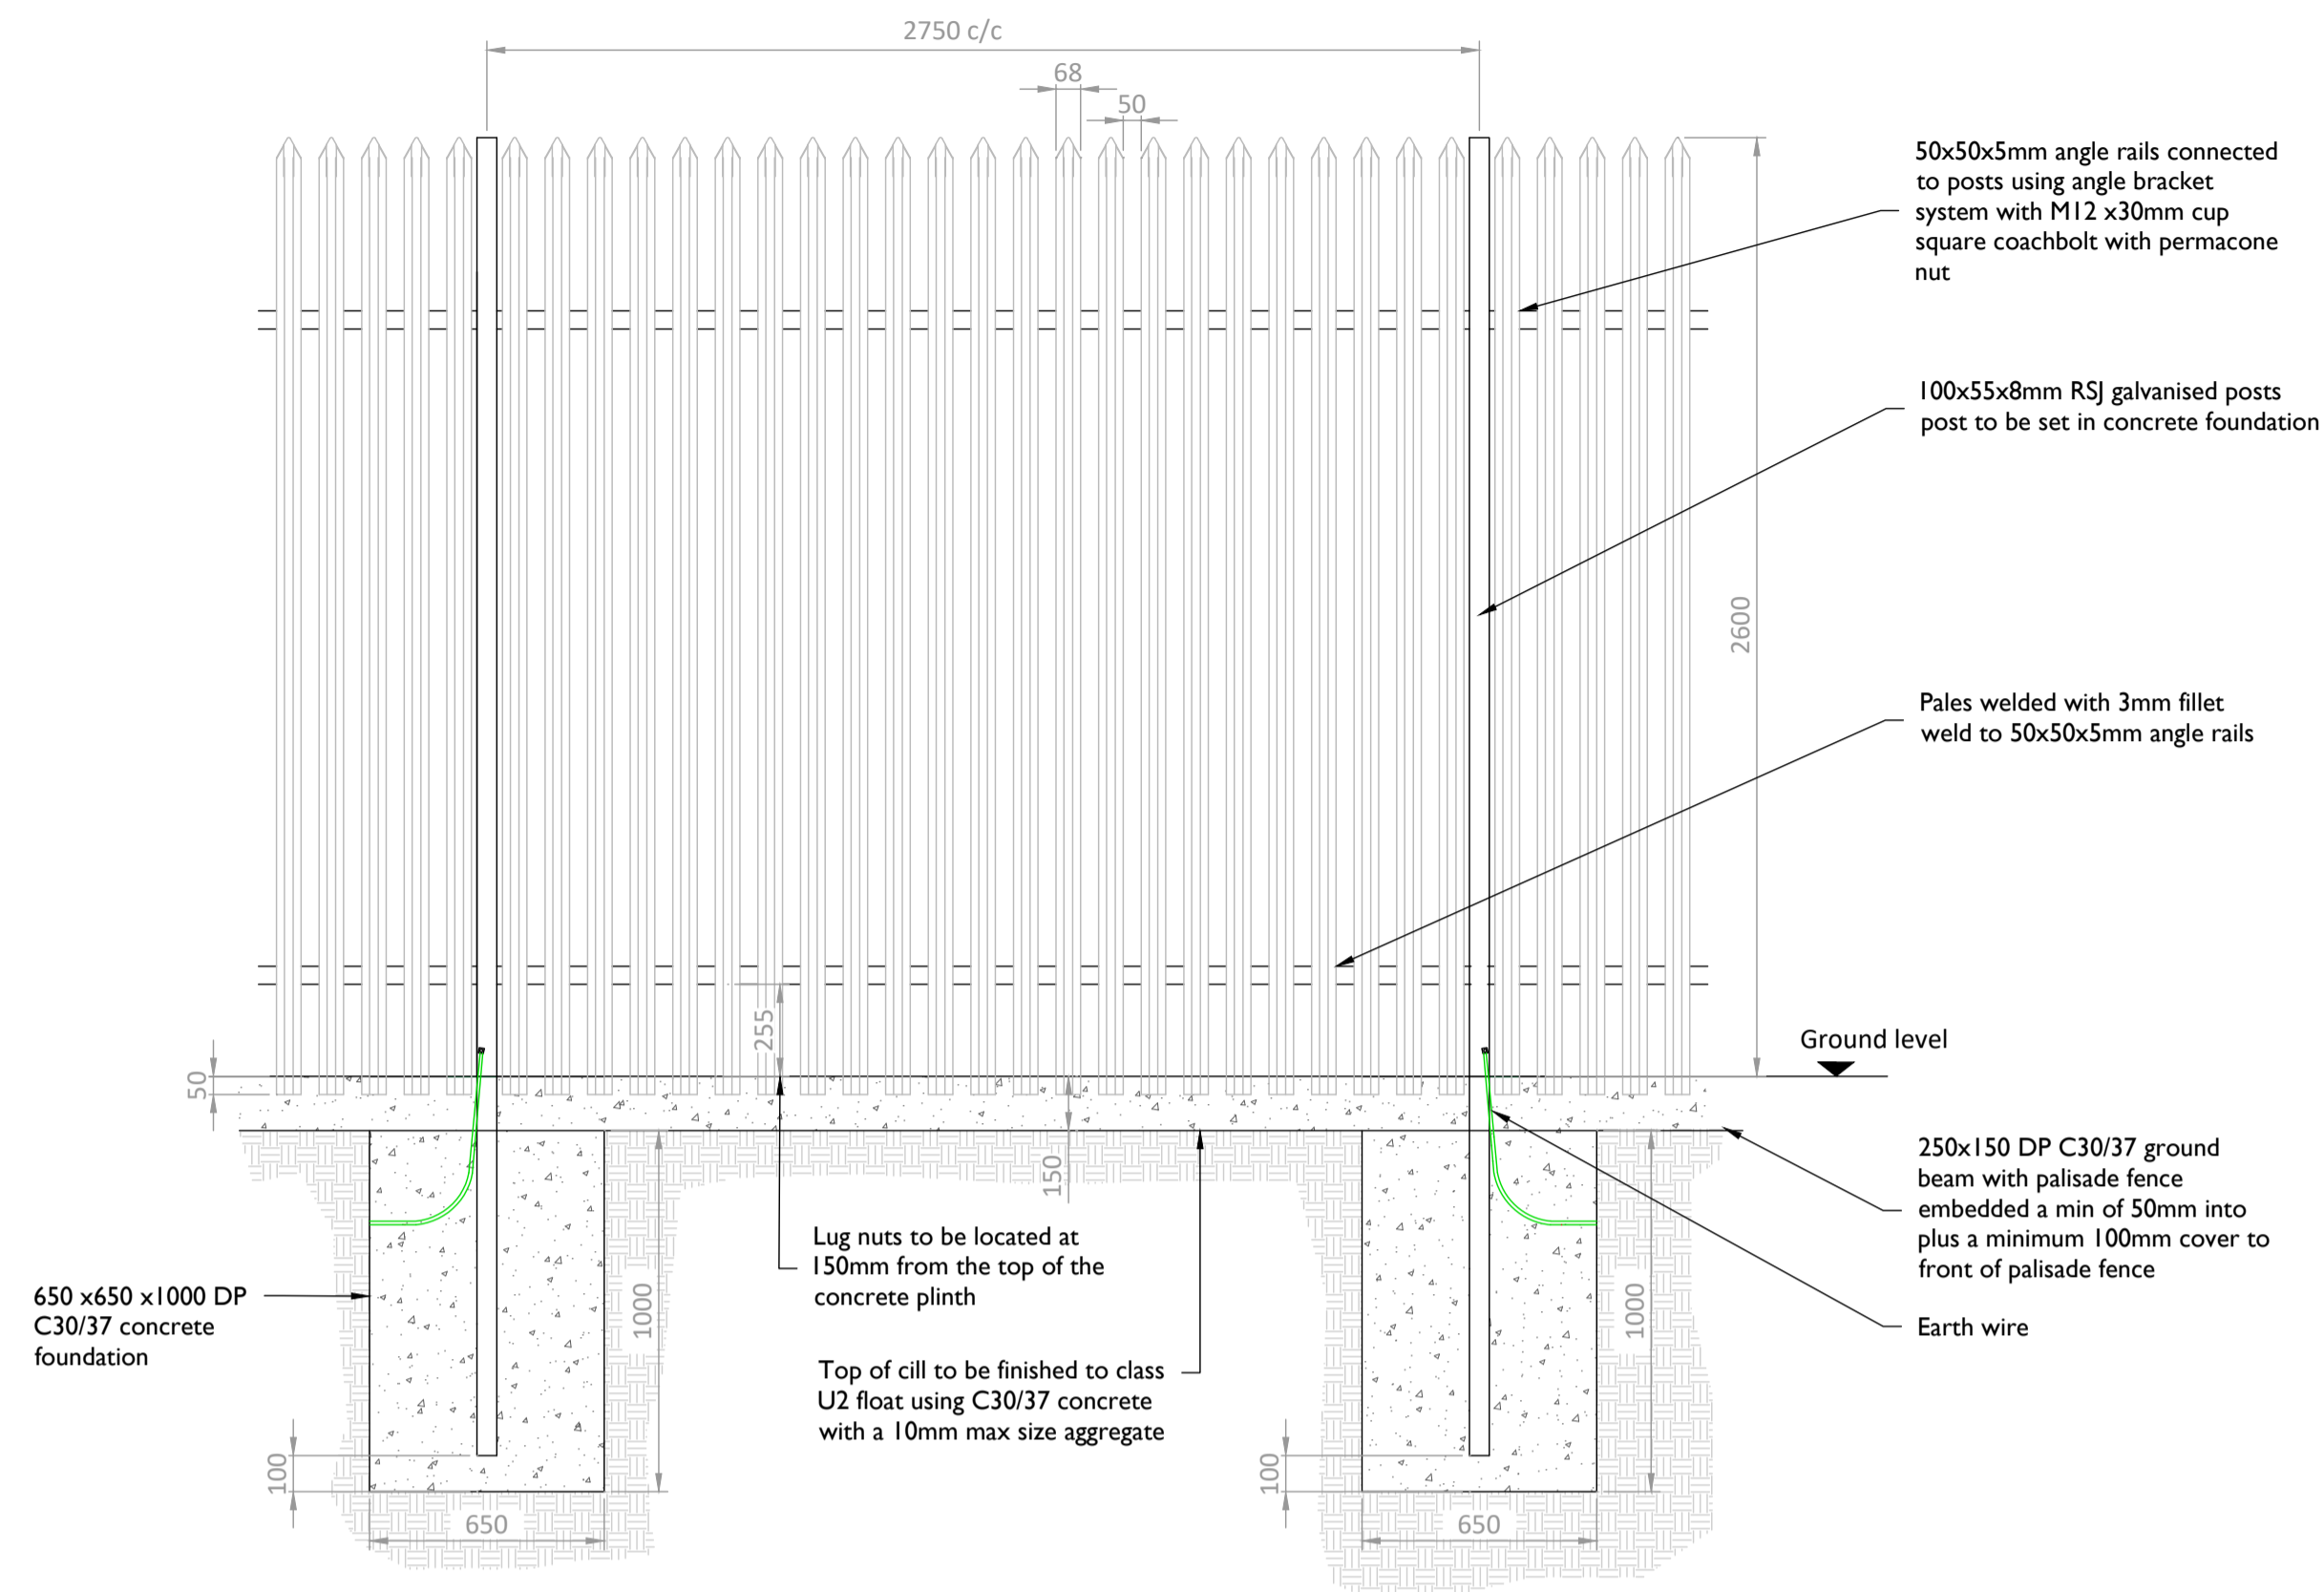


**Palisade Fencing Details - Elevation**  
 Scale:1:20

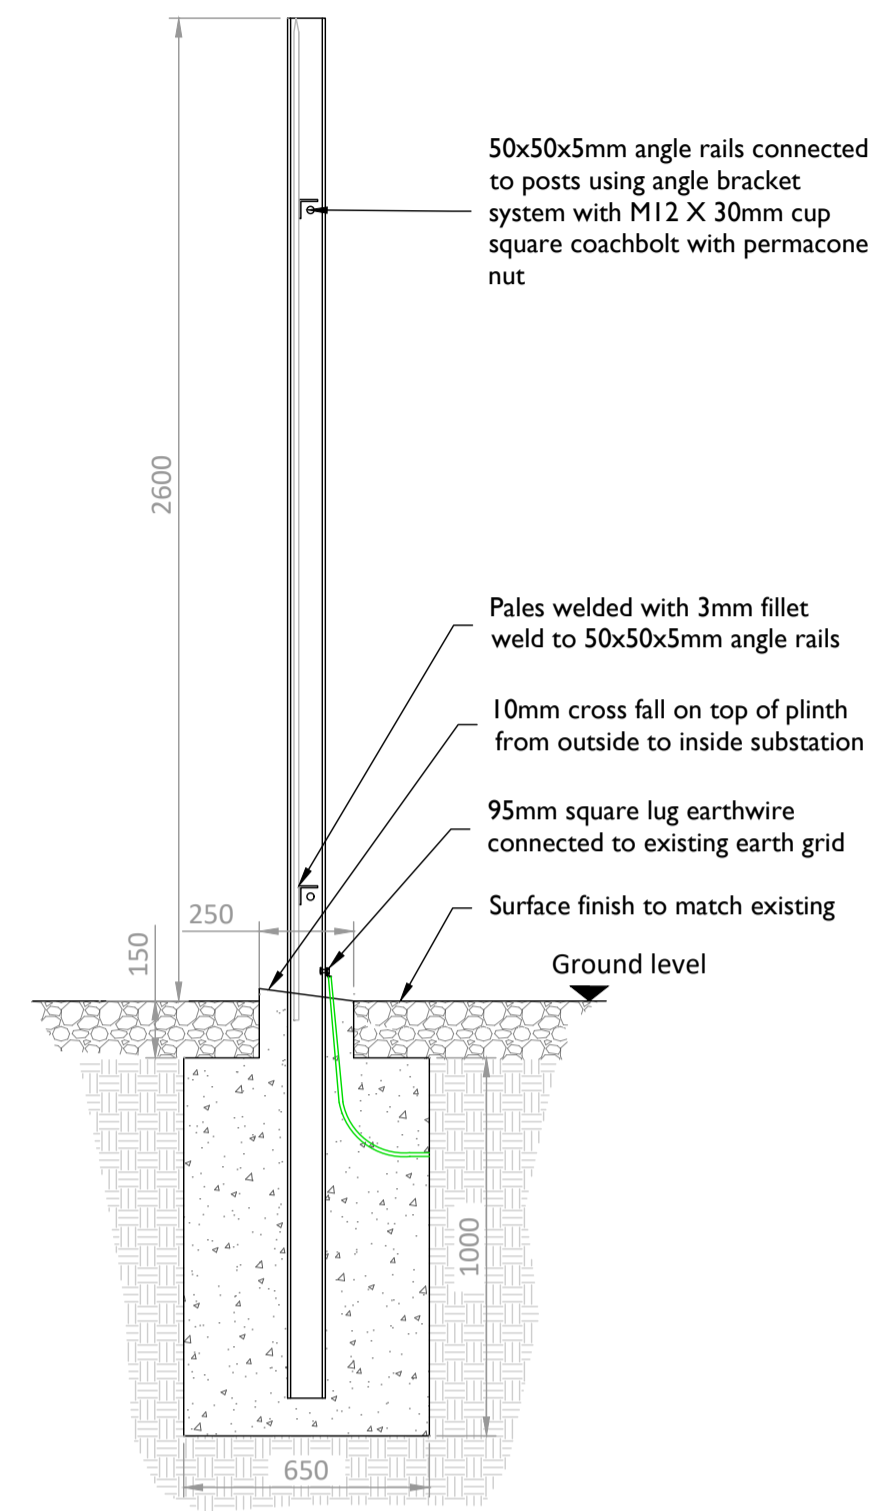


**Palisade Fencing Details - Typical Section**  
 Scale:1:20

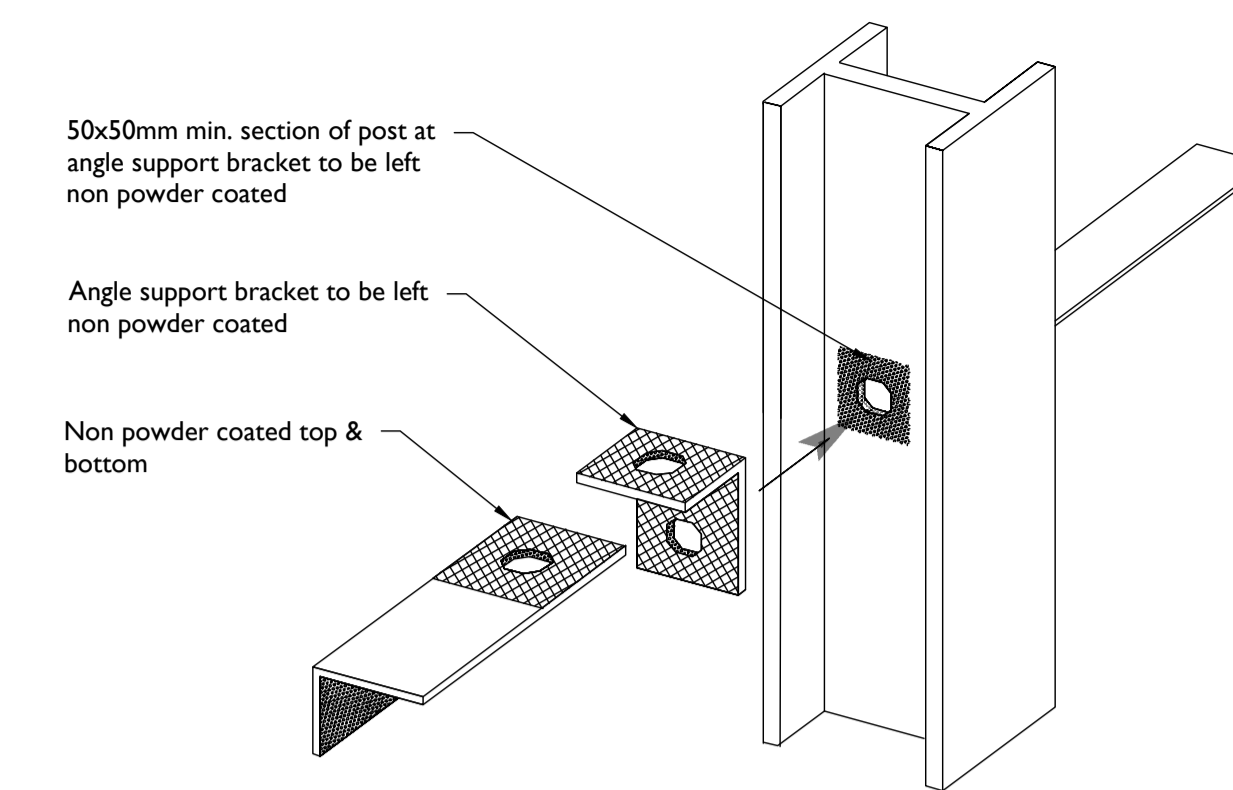

**Details of Coating at Fixing Points**  
 Scale:1:20

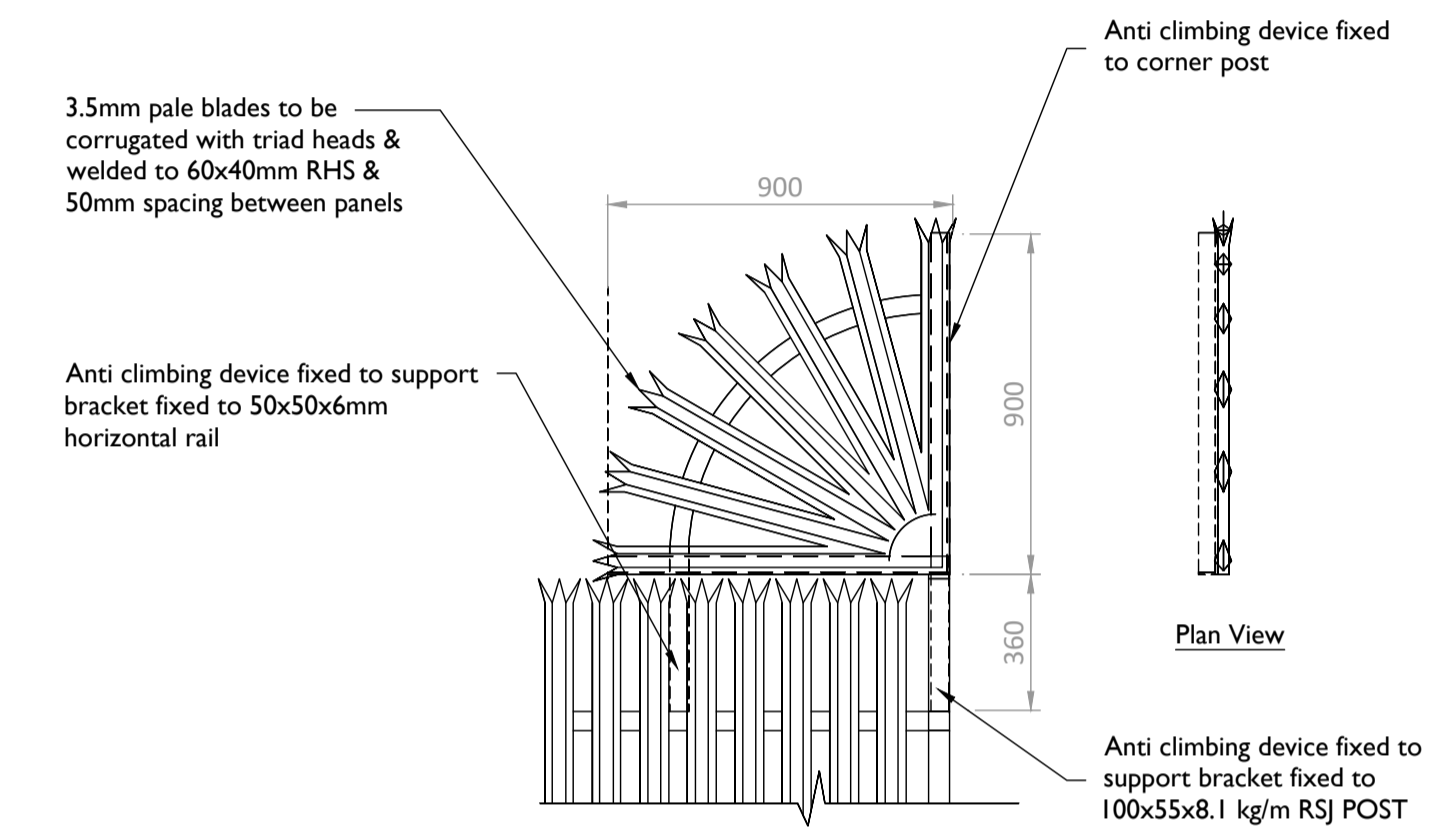


**Details of Anti-Climbing Aid**  
 Scale:1:20

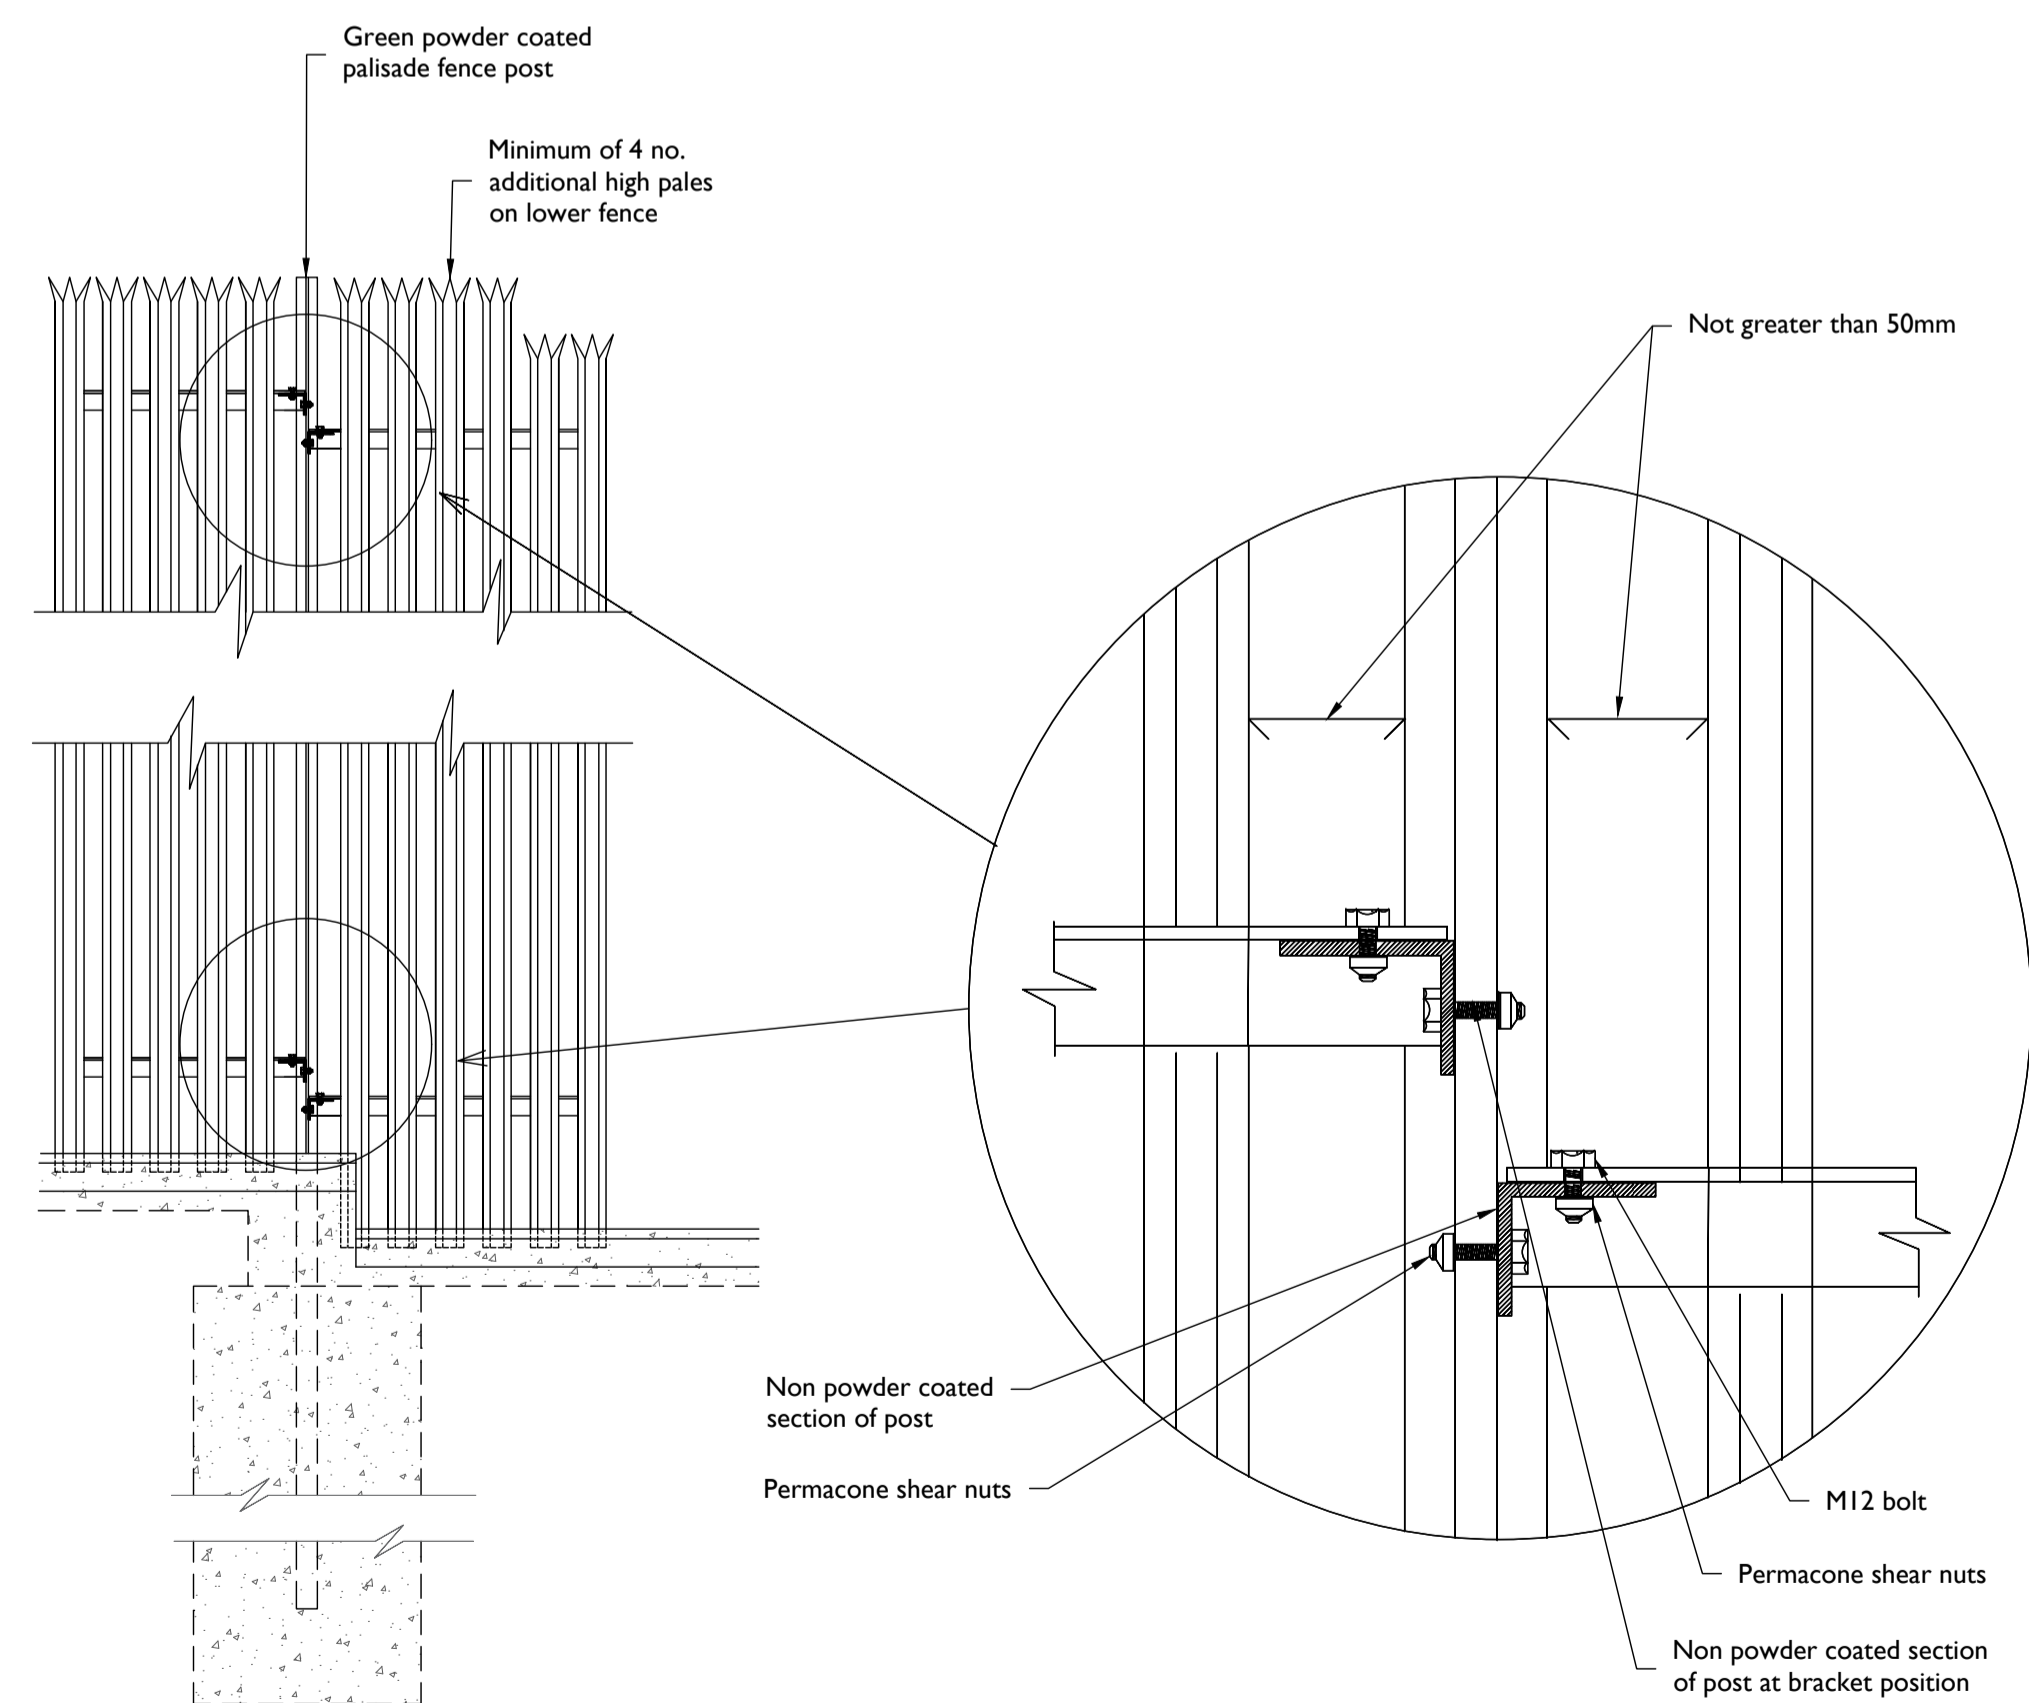

- Depth of step to be agreed on site, but not greater than 200mm
- Additional high pales on lower fence

**Step In Palisade Fence Detail**  
 Scale:1:20

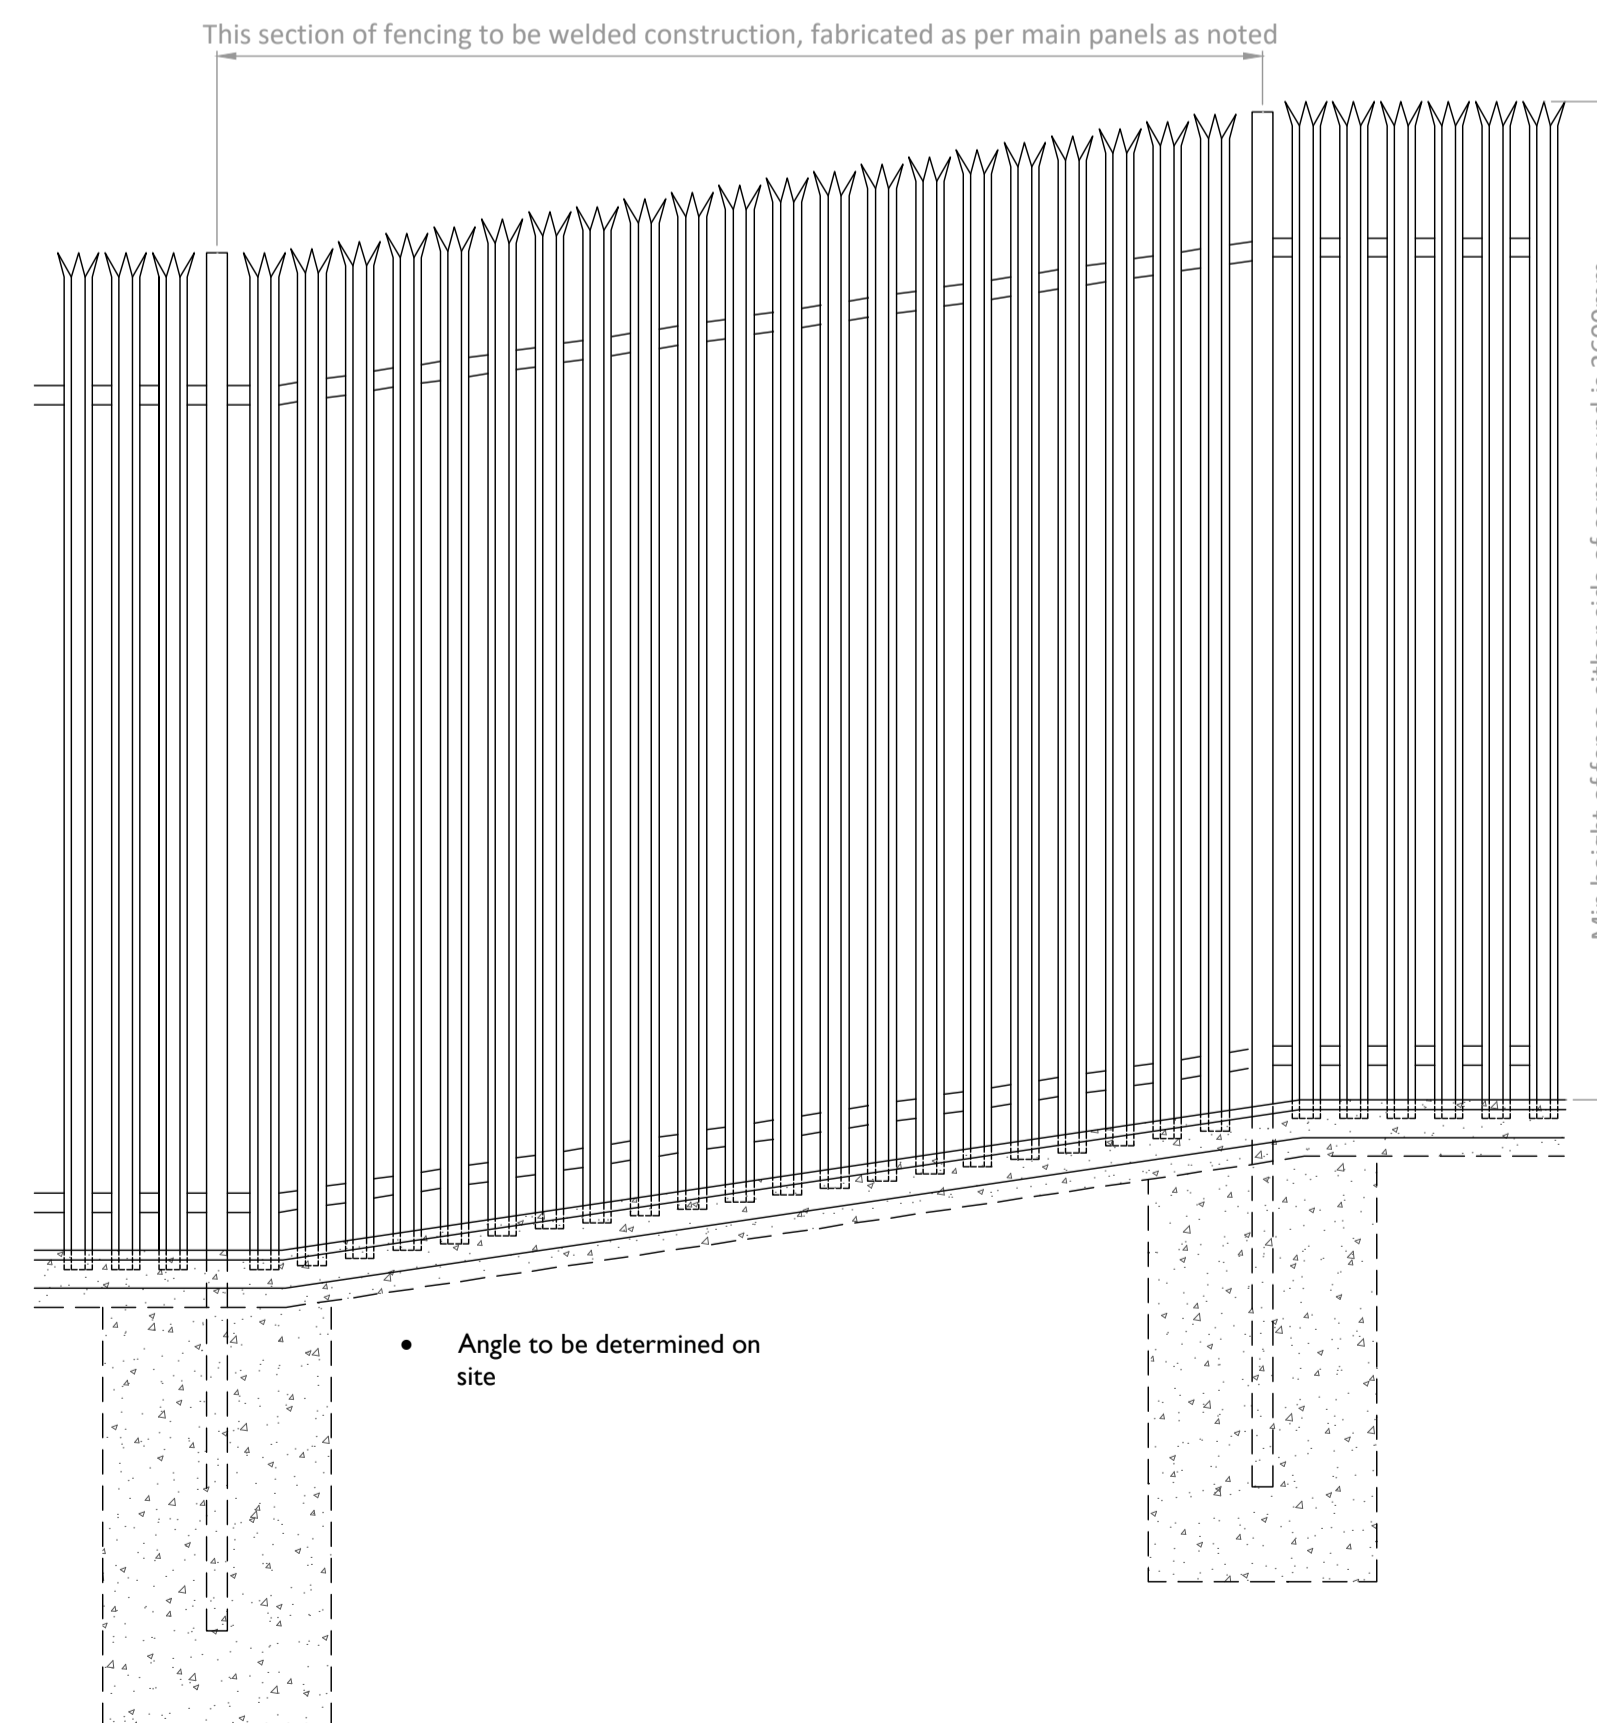

**Elevation to Typical Sloped Section of Fencing**  
 Scale:1:20