


- This drawing is to be read in conjunction with relevant engineering drawings, specifications and reports.
- Dimensions are in millimeters, & coordinate system is ITM, unless noted otherwise.
- Drawings are not to be scaled use figured dimensions only.

PO	DATE	DESCRIPTION
I/R	27.11.25	Issued for Planning

300-101402


Substation Palisade Gate Details

300101402-C-DR-0308

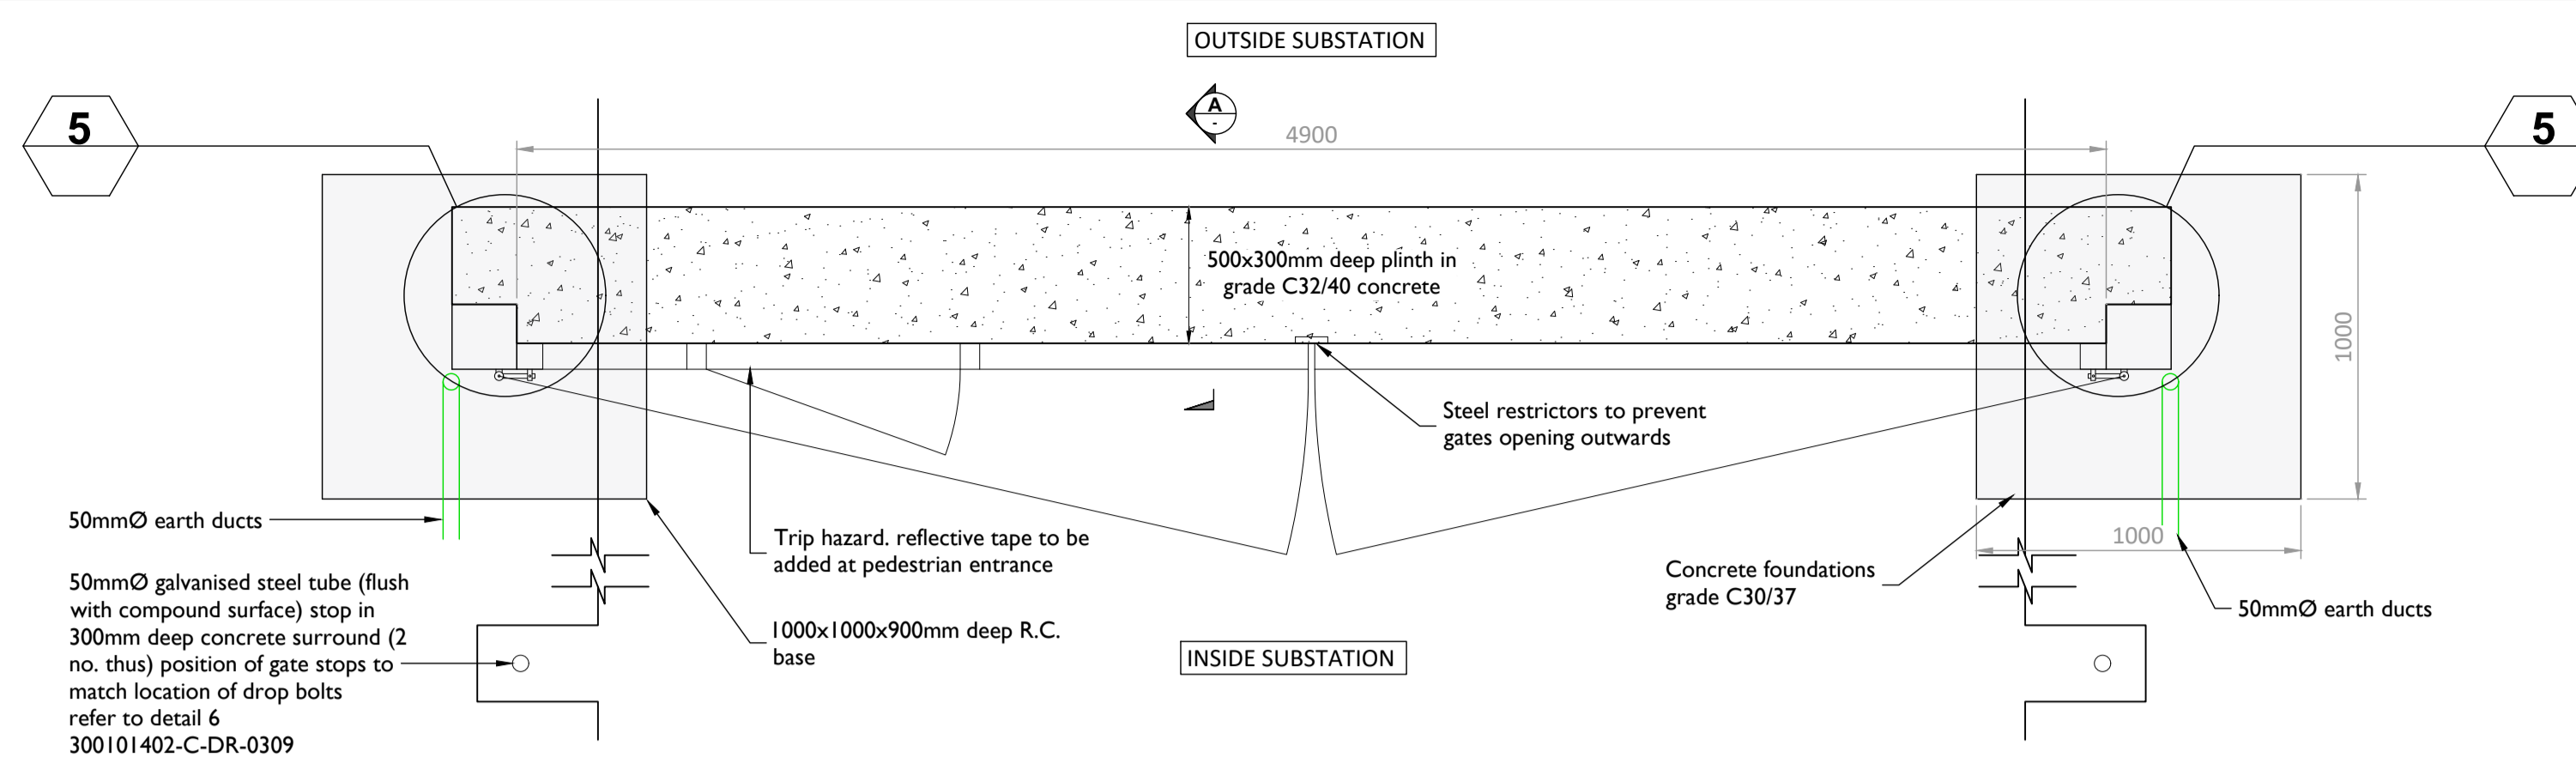


Typical Gate Plan

Scale:1:20

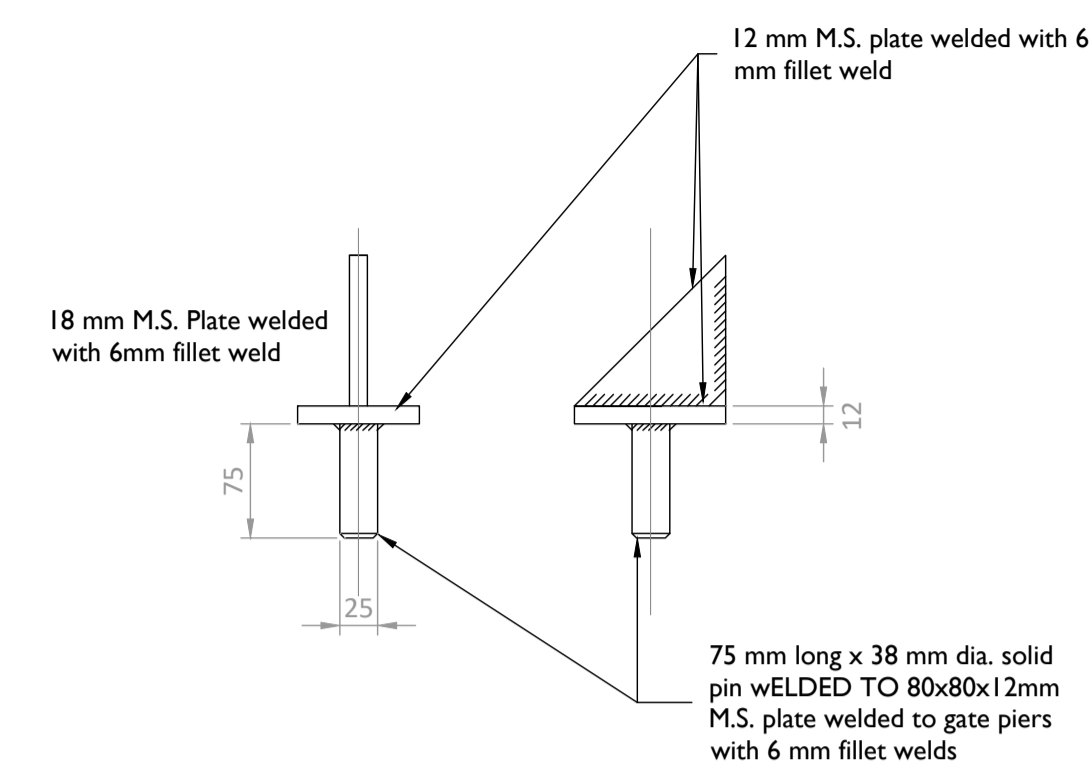


Hinge Mount Detail

Scale:1:5

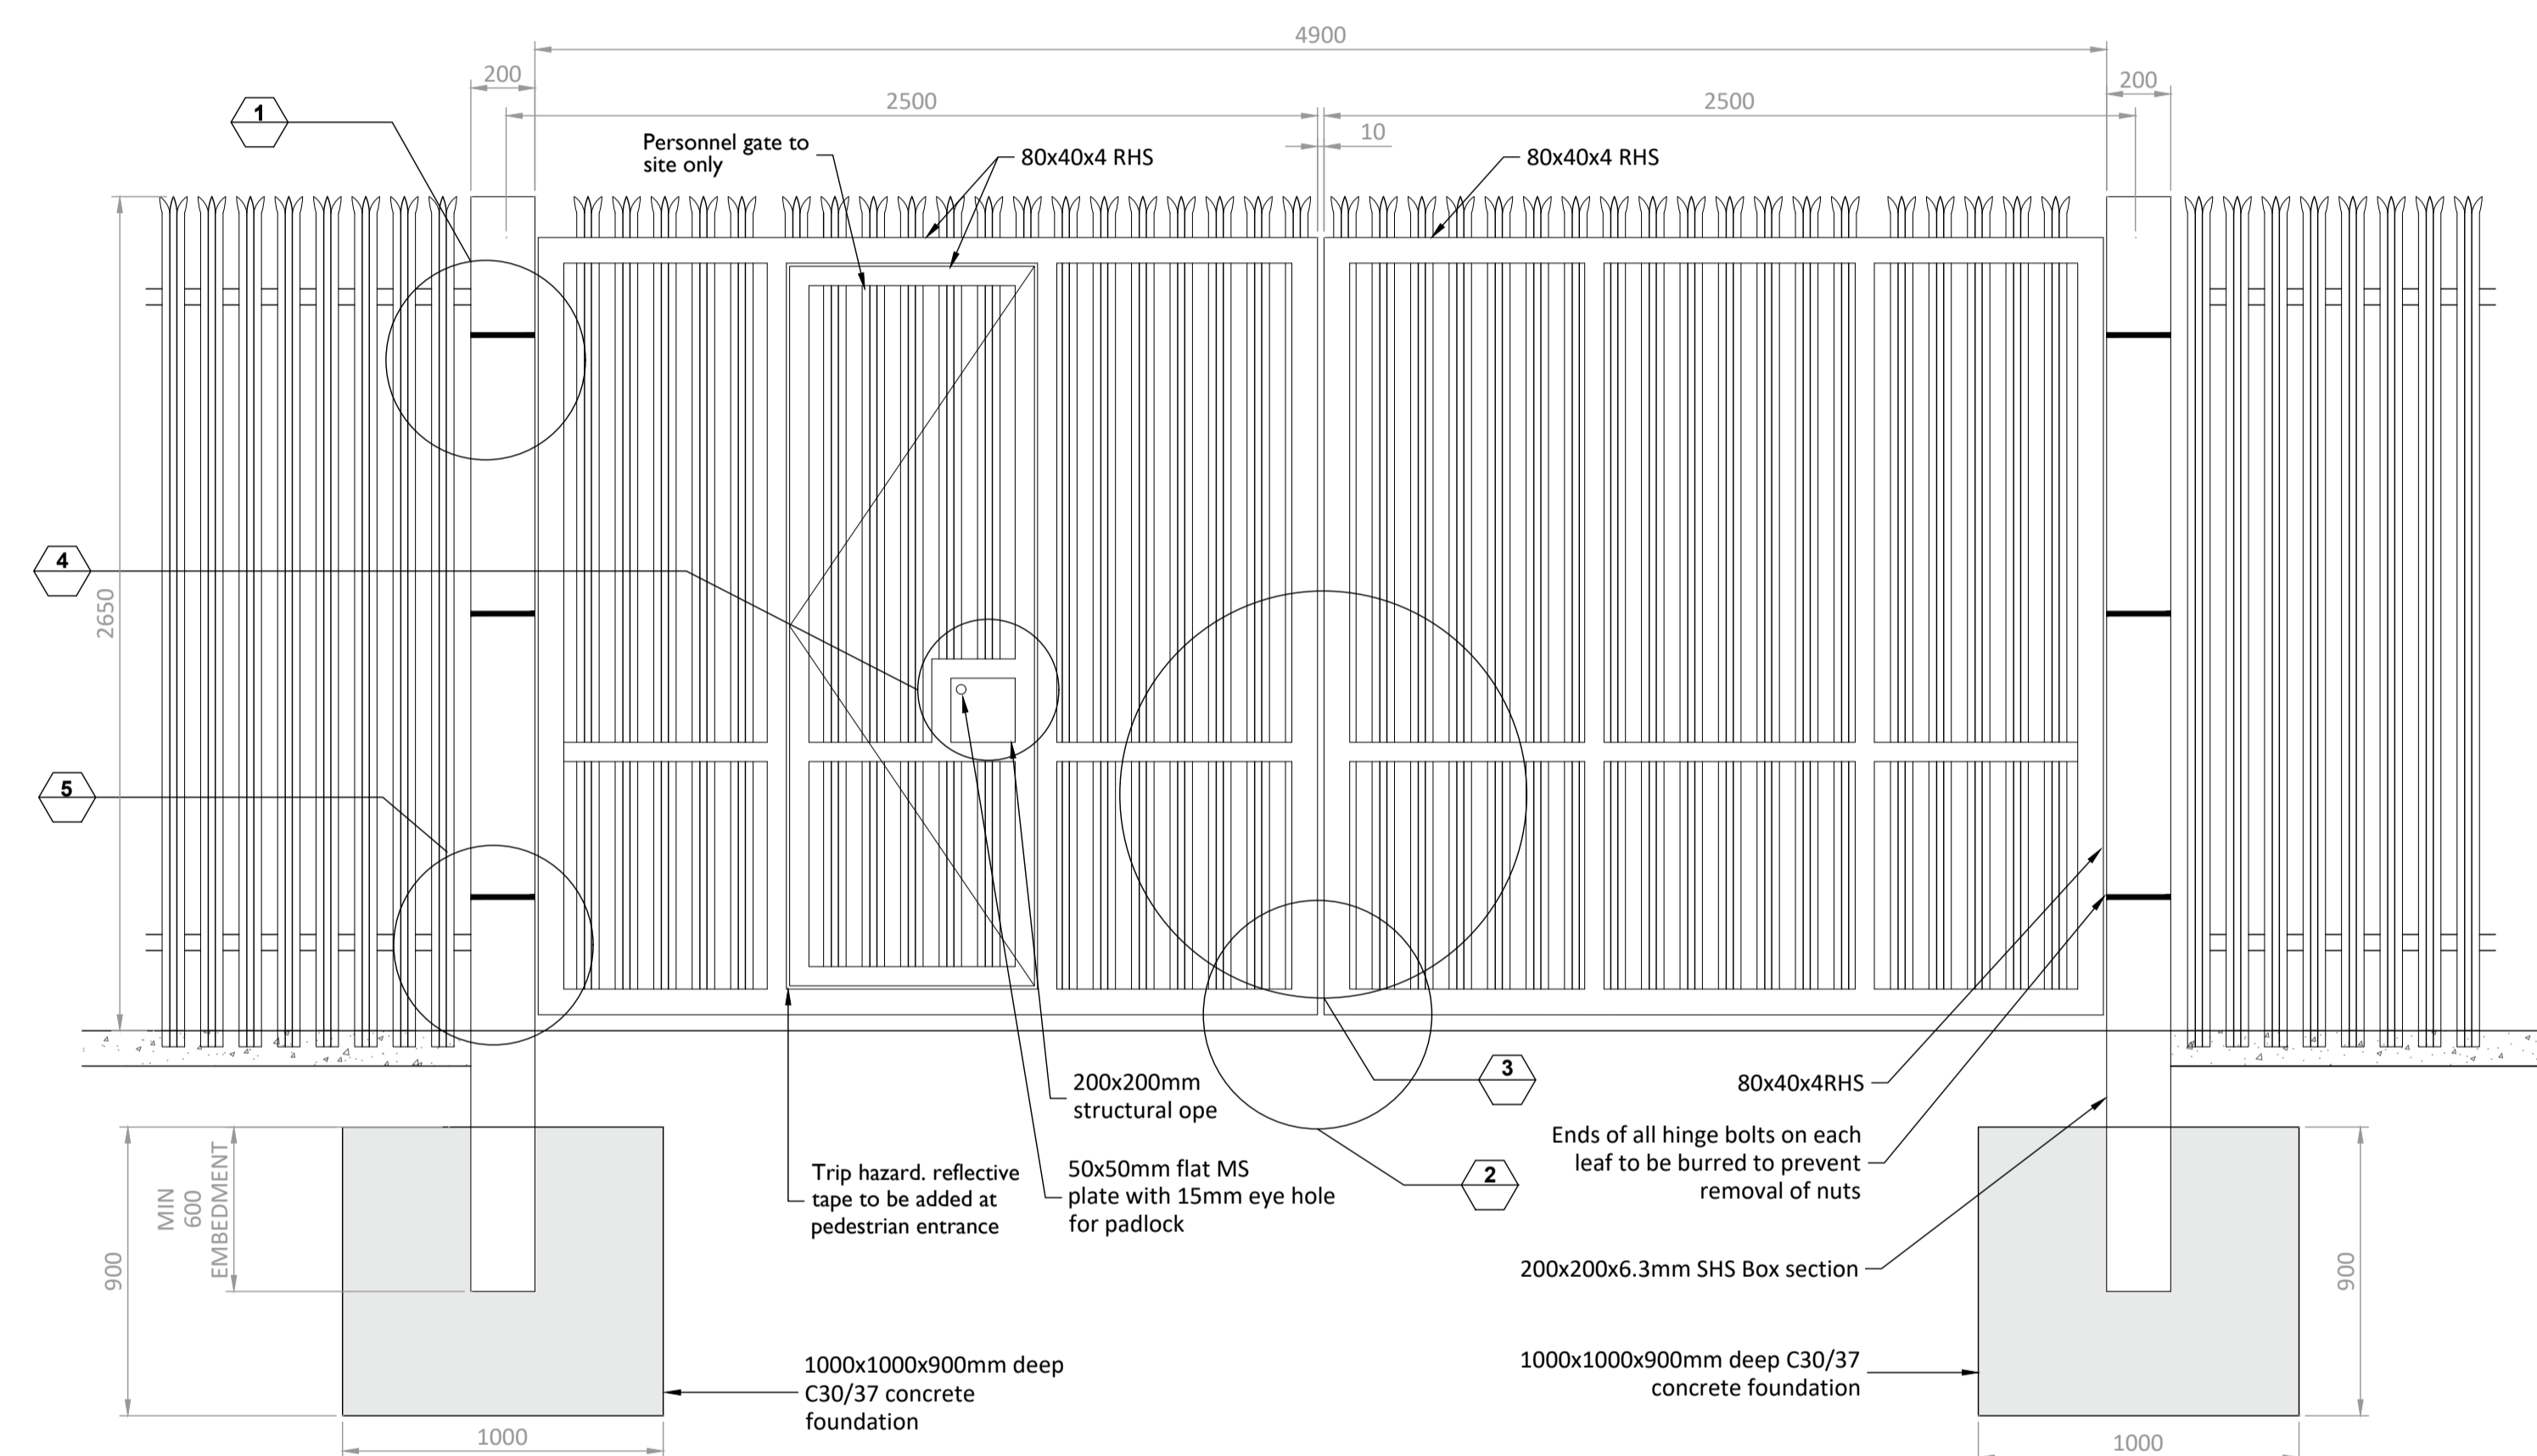


Typical Gate Elevation

Scale:1:20

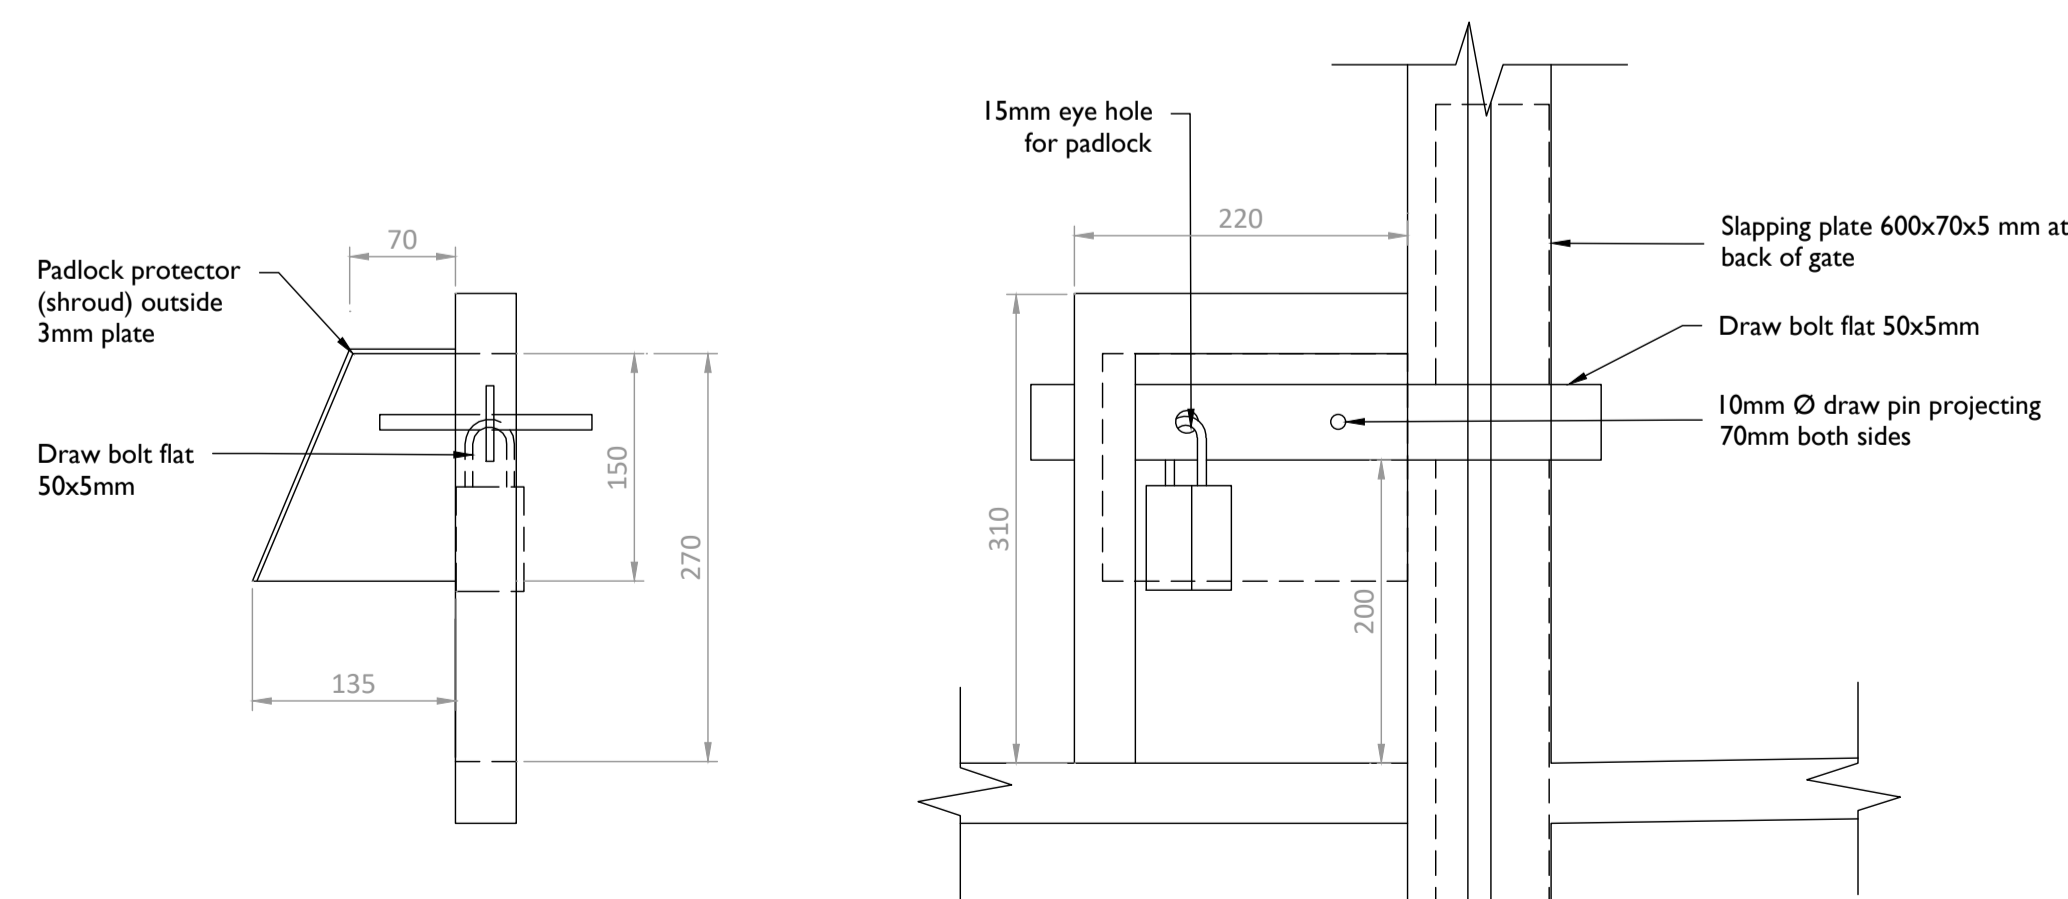


Detail 4

Scale:1:5

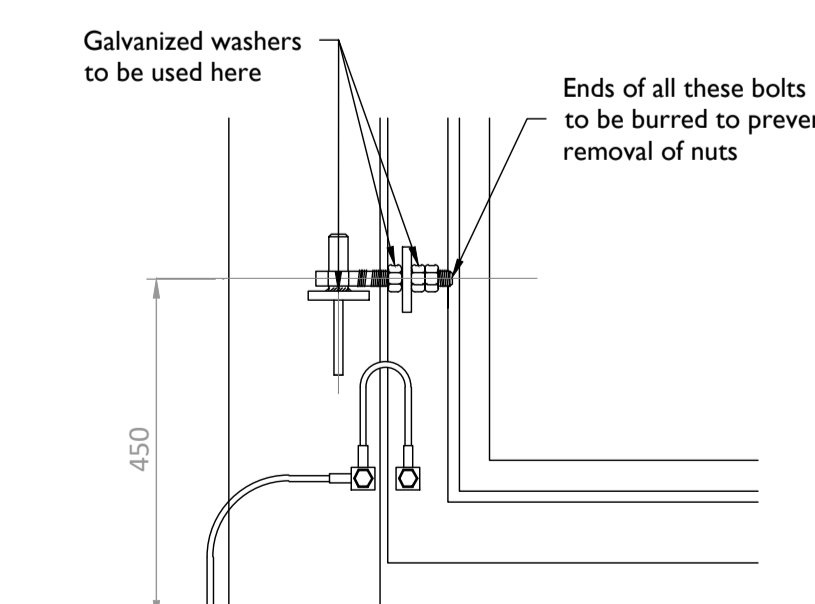

Detail 5

Scale:1:10

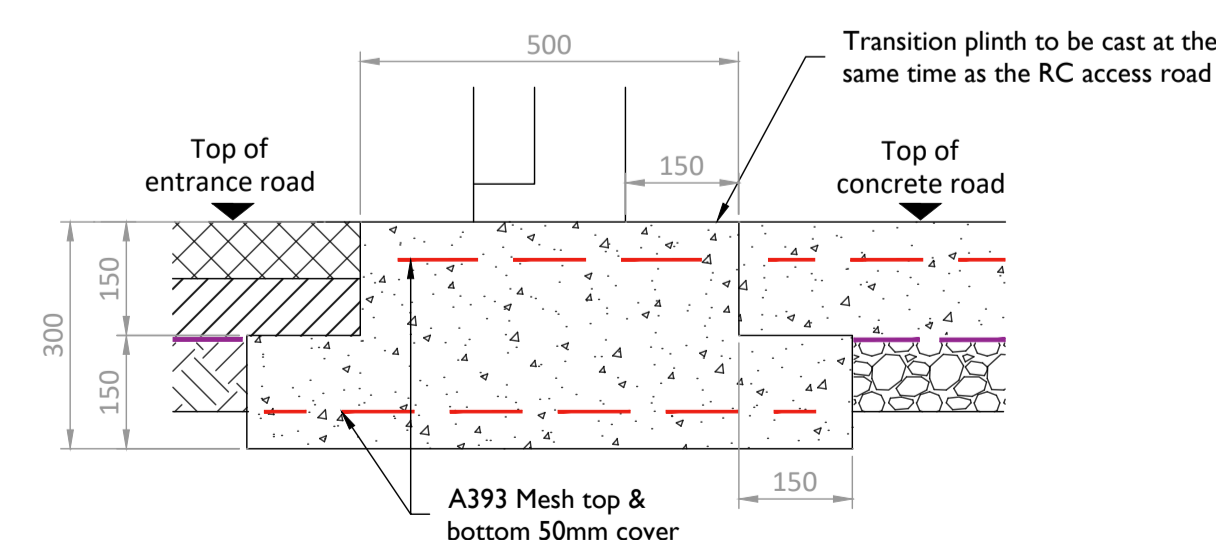

Plinth Detail at Entrance Gate

Scale:1:10