
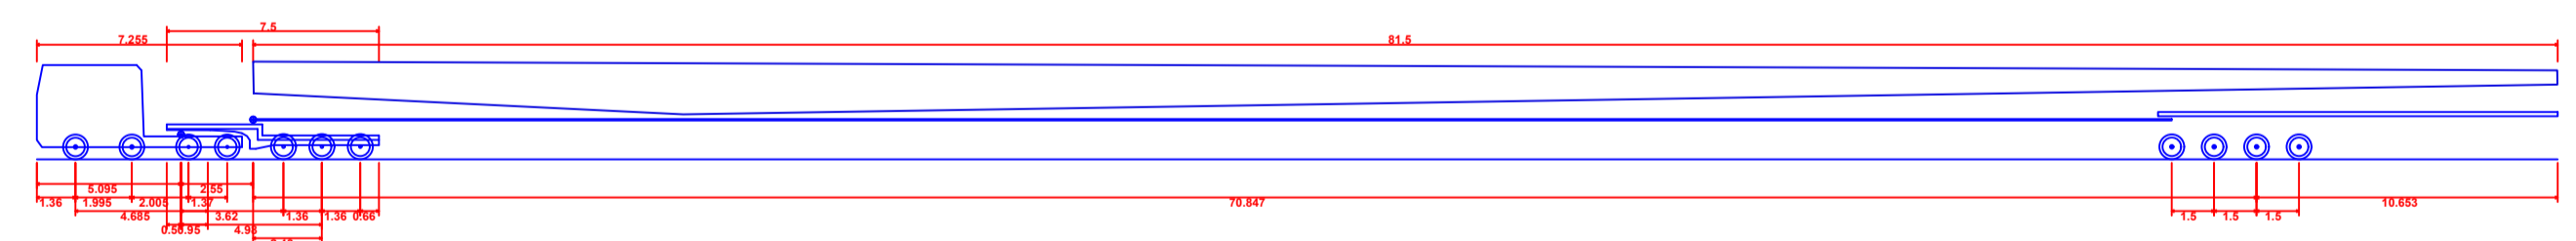
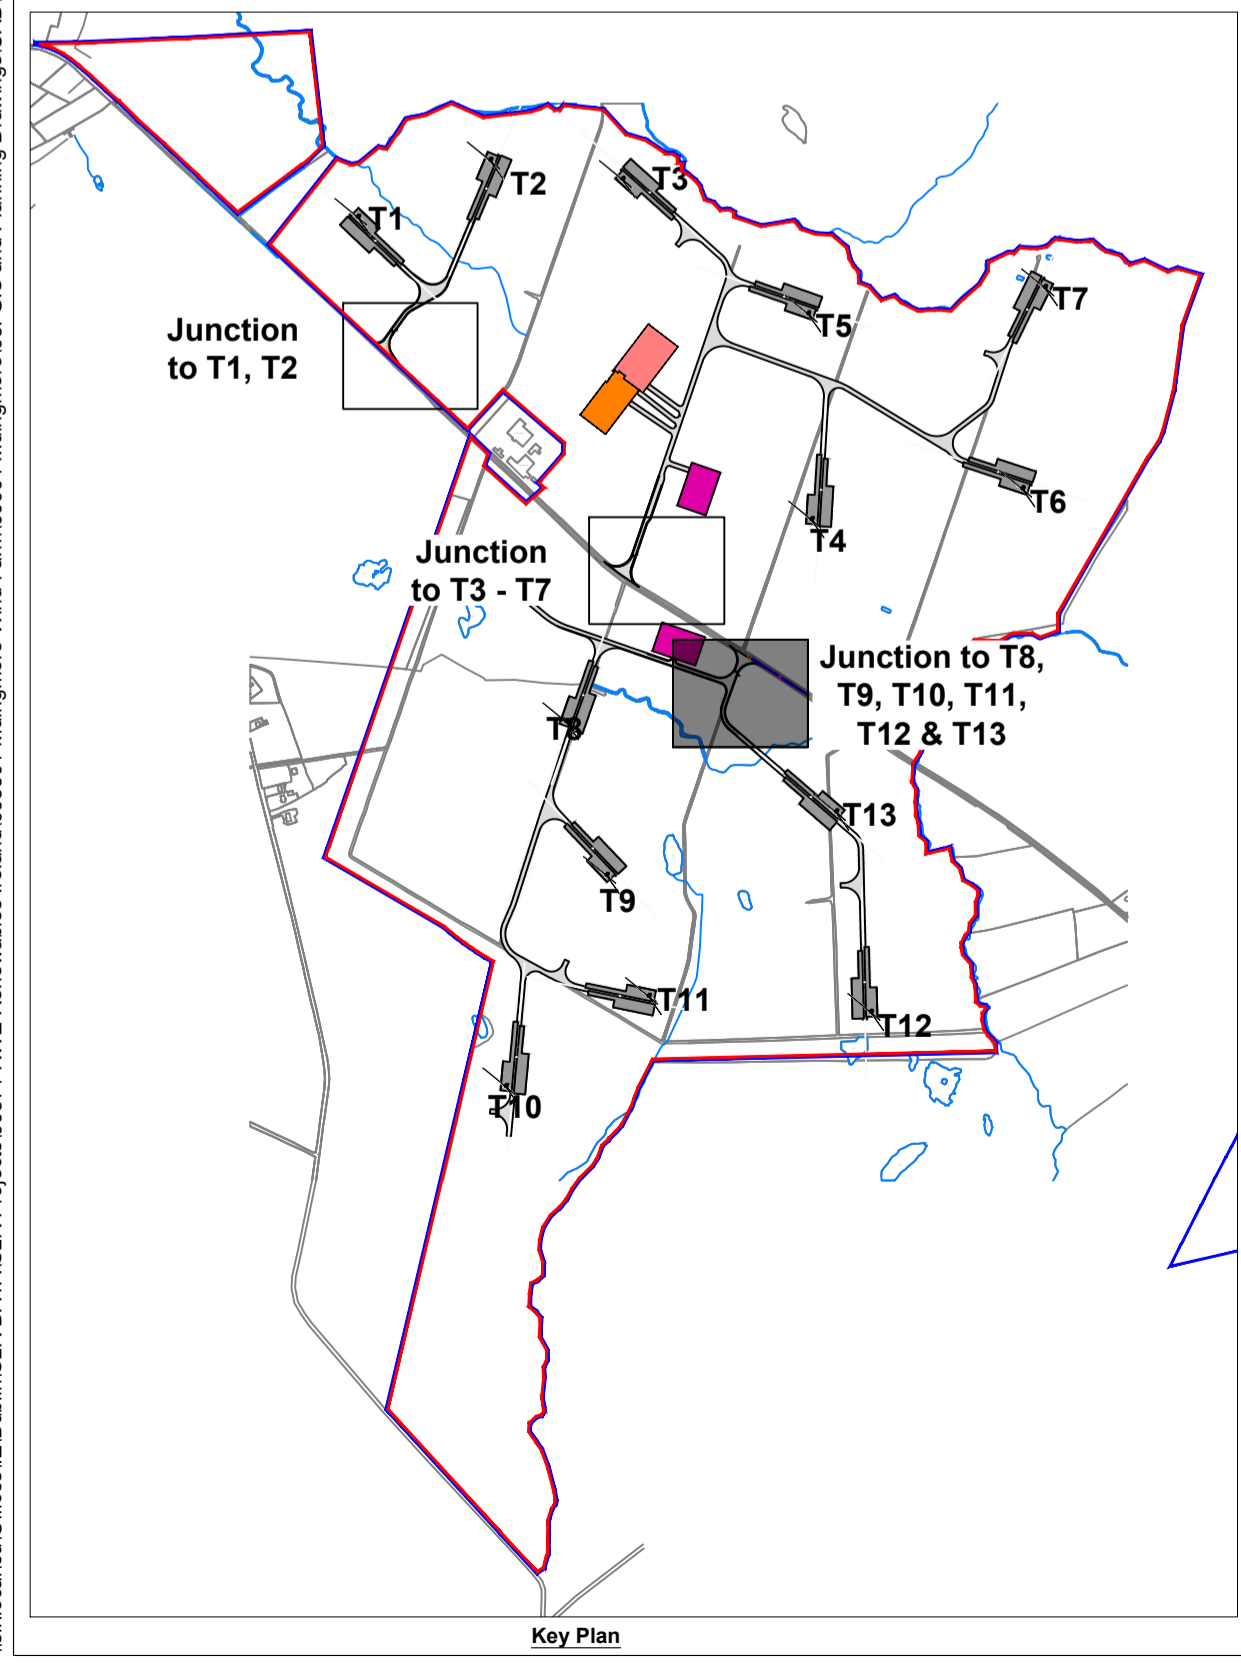


Notes:

- Legend:**
- Planning Application Boundary
 - Area under Applicant control
 - Proposed Site Access Road
 - Vehicle body outline
 - Front & rear tyre tracks
 - Turbine Blade body
 - Vehicle body envelope
 - Blade body envelope

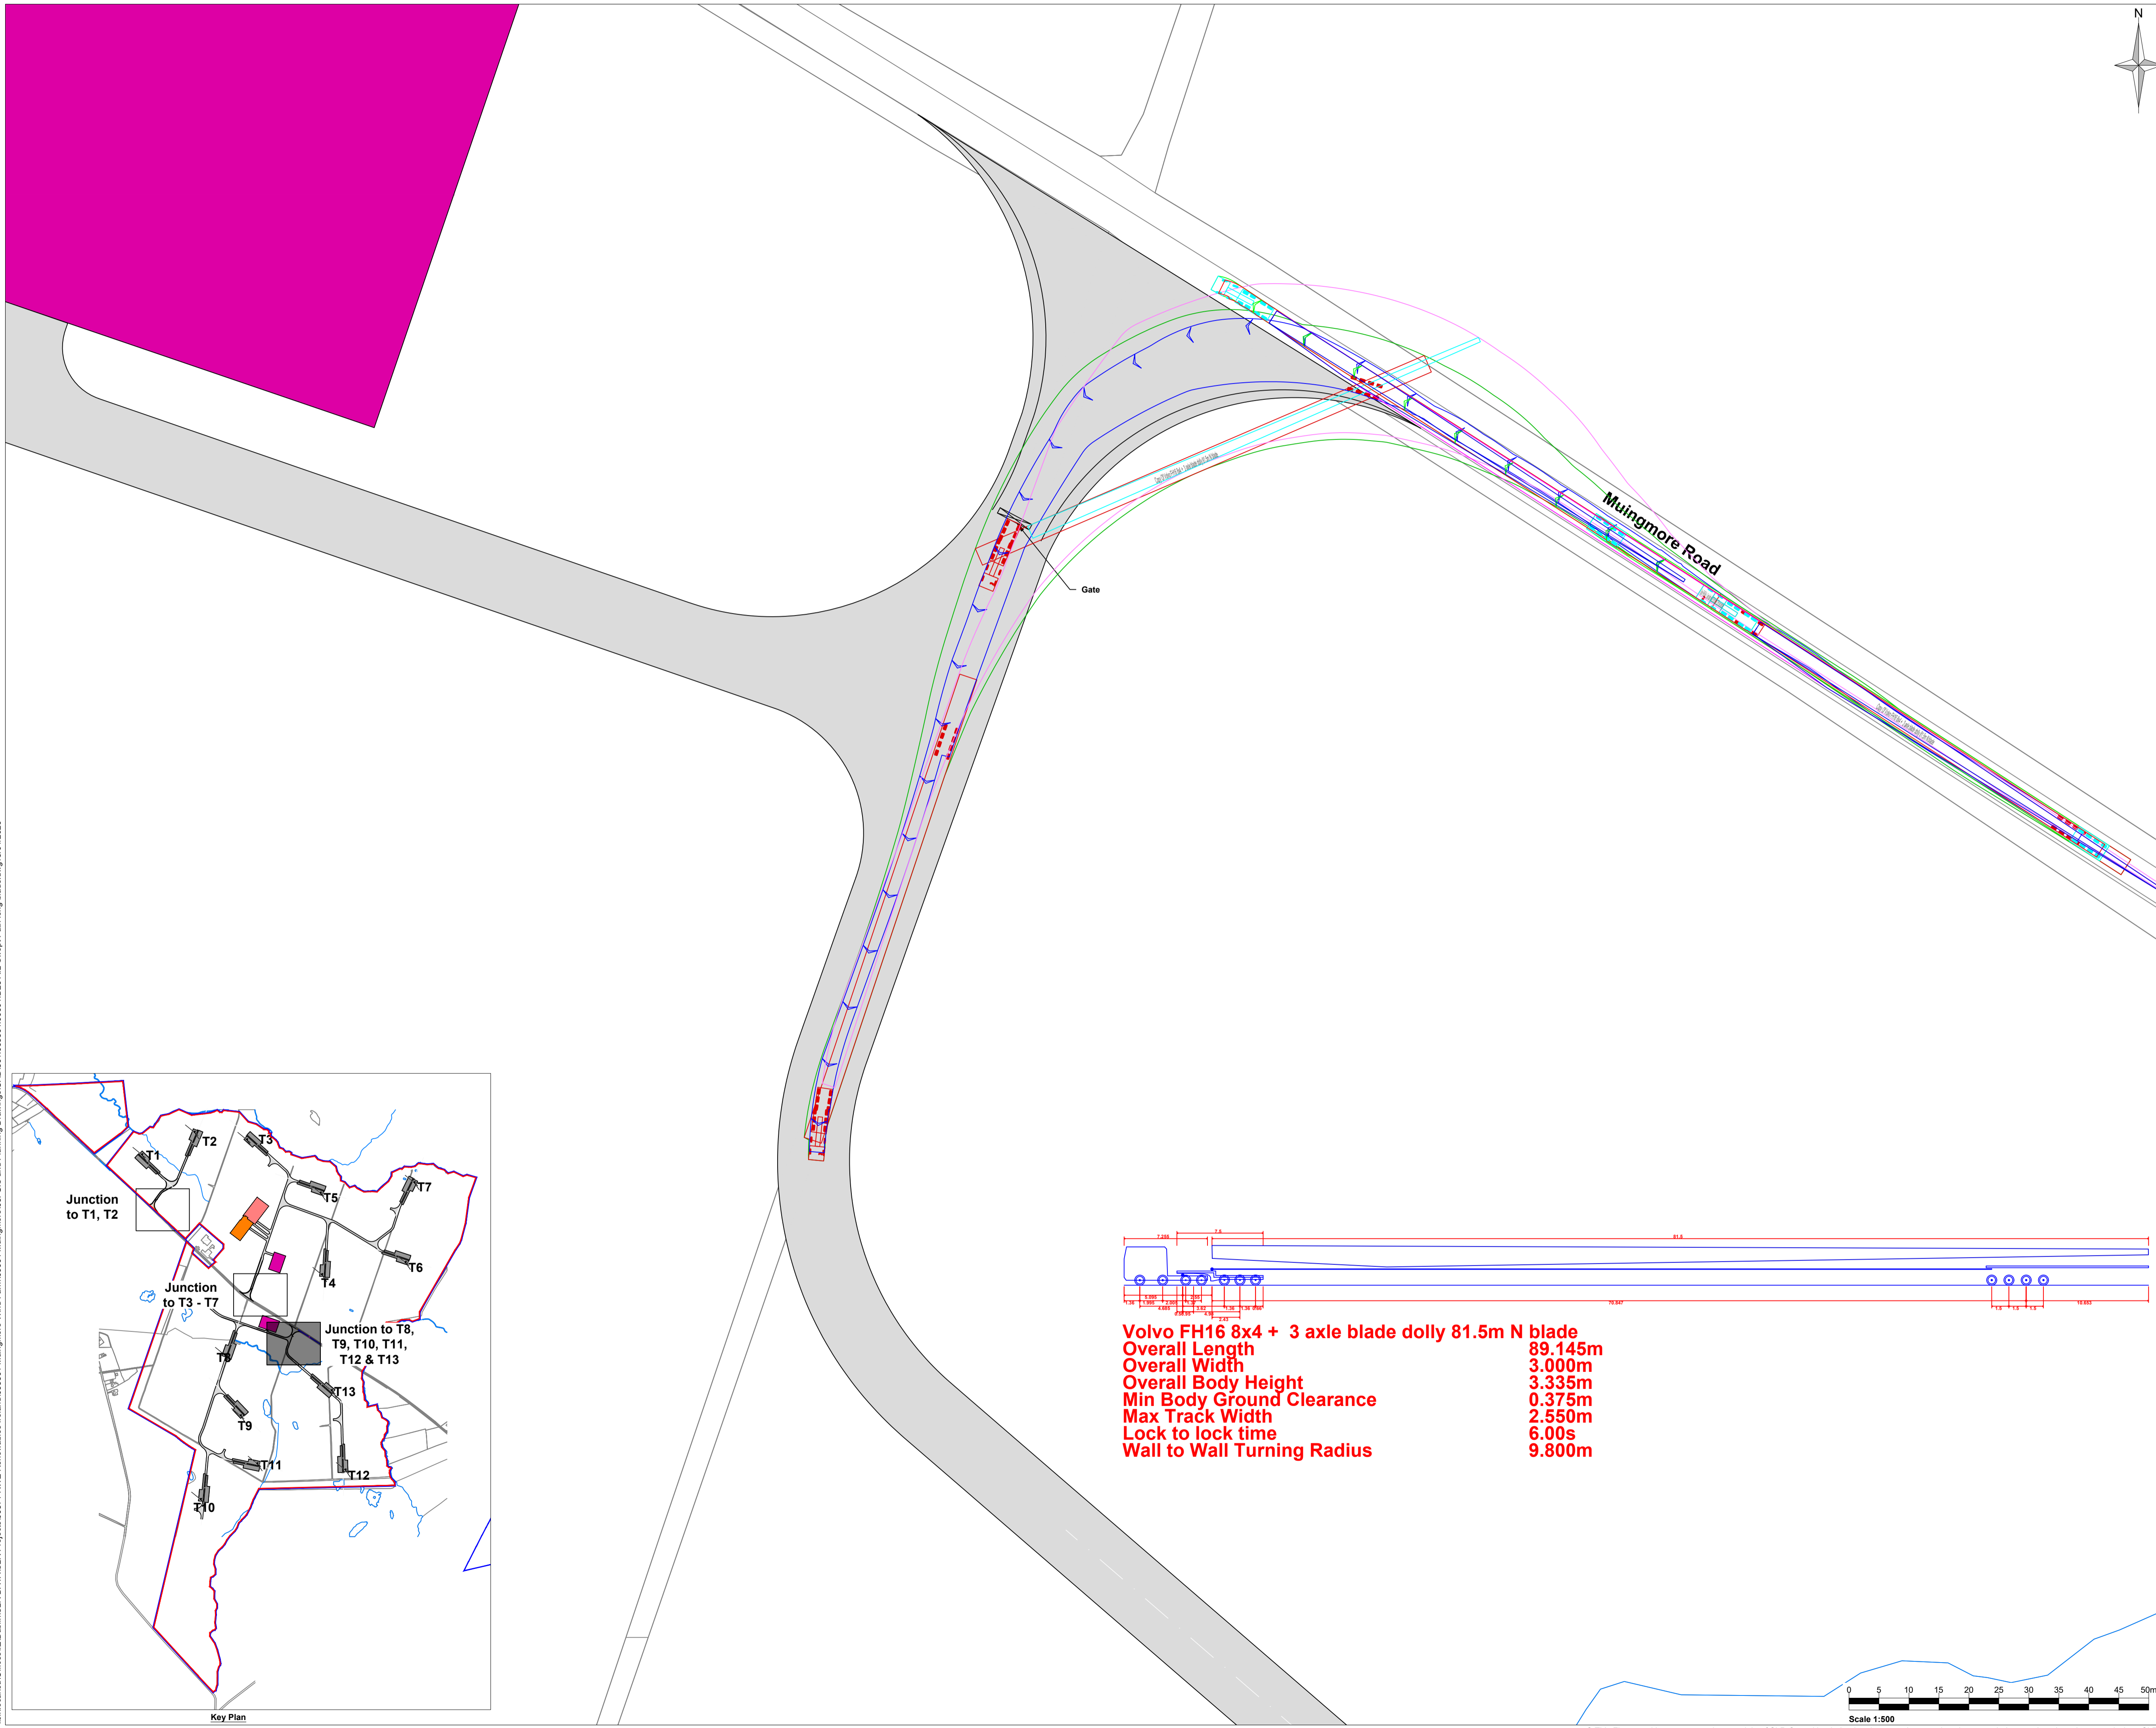

Volvo FH16 8x4 + 3 axle blade dolly 81.5m N blade
Overall Length 89.145m
Overall Width 3.000m
Overall Body Height 3.335m
Min Body Ground Clearance 0.375m
Max Track Width 2.550m
Lock to lock time 6.00s
Wall to Wall Turning Radius 9.800m

P03	Tracking updated	03/26	LJ	TM	GH
P02	Tracking updated	02/26	LJ	TM	GH
P01	Initial Issue	12/25	SJB	GH	GH
Rev	Amendments	Date	By	Chk	Auth

SLR
 www.slrconsulting.com

SLR Consulting Ireland
 7 Dundrum Business Park,
 Windy Knock,
 Dublin,
 Ireland,
 D14 NZ77

Client
 RWE Renewables Ireland

Project
 Muingmore Wind Farm

Figure Title
 AIL Swept Path - T8, T9, T10, T11, T12 & T13
 (In Left Turn) Sheet 3 of 3

Scale	1:500	@ A1	SLR Project No.	501.065301.00001			
Designed	IG	Drawn	SJB	Checked	GH	Authorised	GH
Date	12/25	Date	12/25	Date	04/26	Date	04/26
Figure Number	D25-3			Rev	P03		

