


**Typical turbine range - maximum and minimum dimensions assessed**

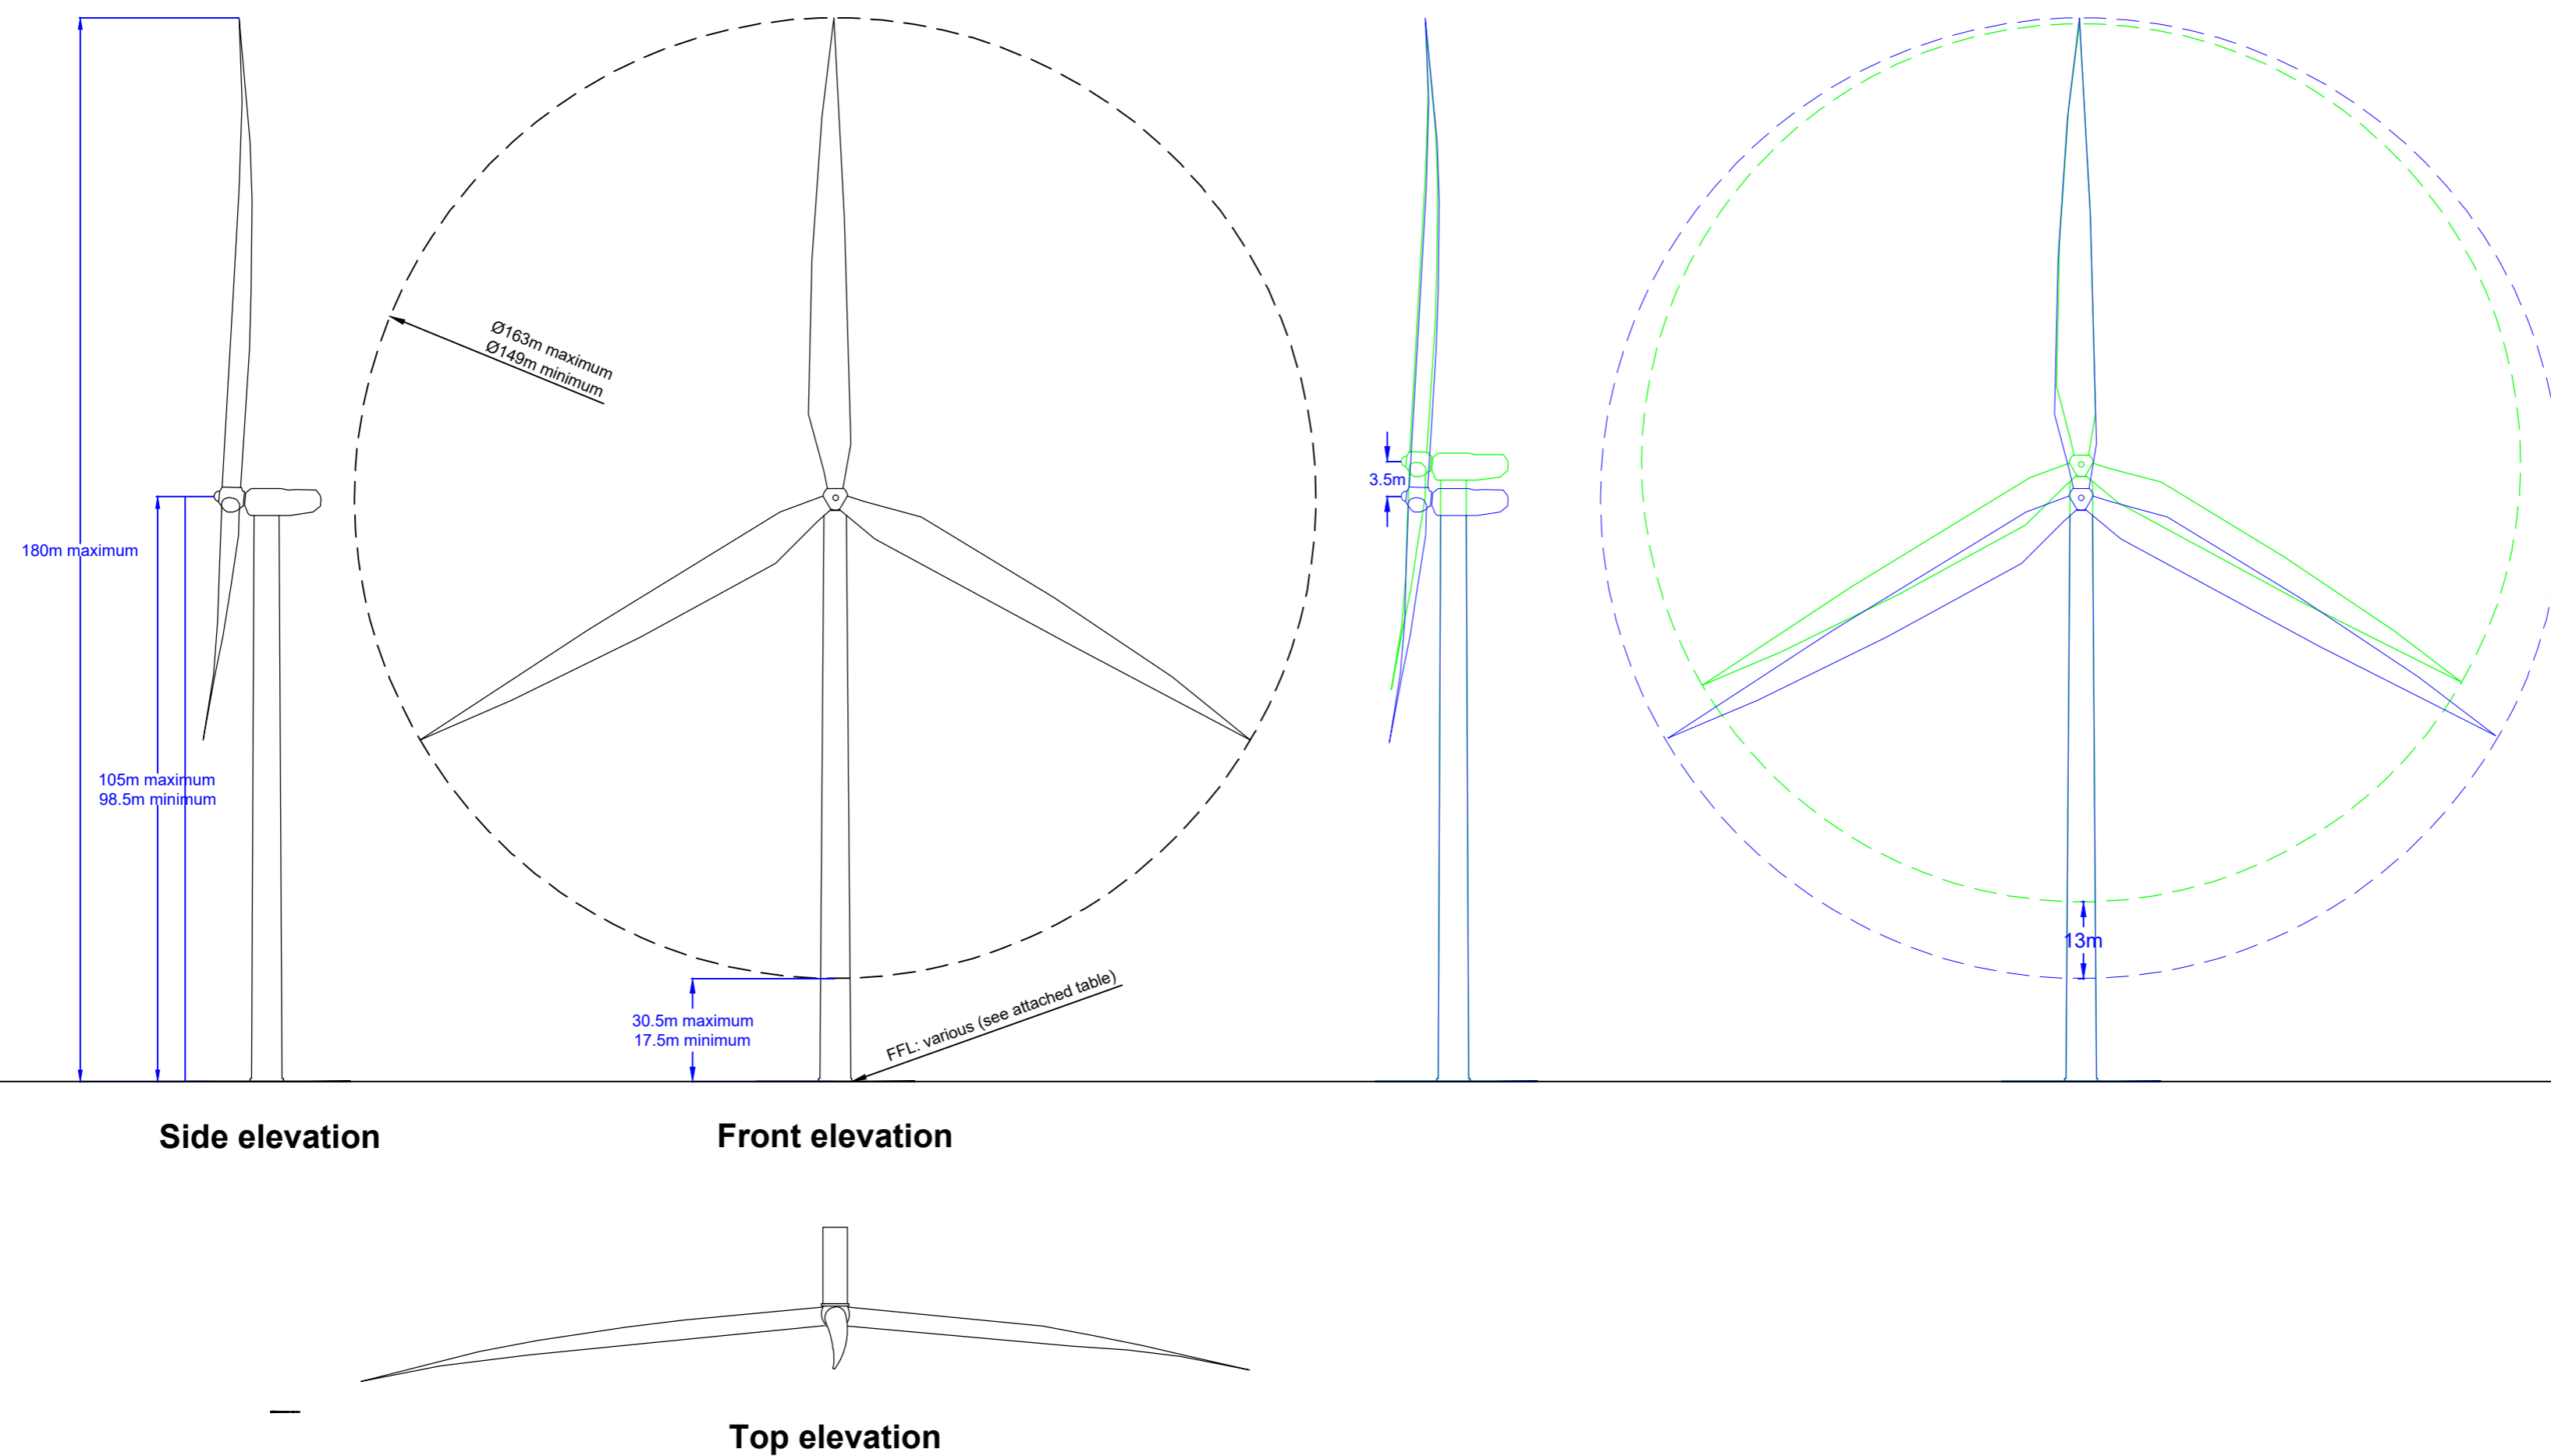

- Notes:**
- All dimensions are in metres unless stated otherwise.
  - All levels are shown in metres above ordnance datum.
  - Actual turbine design may differ in visual appearance.
  - Tip heights are measured from the top of the foundation plinth.
  - Turbine dimensions will be confirmed through selection from candidate turbines as seen in Table 2.1, Chapter 2, Description of the Development EIA Report.
  - Turbine dimensions will be confirmed through selection from candidate turbines as seen in Table 2.1, Chapter 2, Description of the EIA Report. Turbines will be subject to a competitive procurement process that will only commence if the Proposed Development receives consent. The turbines will be detailed by the turbine manufacturer at award of the contract.
  - Do not scale from this drawing.

Turbine Type	Tip Height (m)	Hub Height (m)	Rotor Diameter (m)
Vestas V150	180	105	150
Nordex N163	180	98.5	163
Nordex N149	179	104.5	149

Turbine ID	X (ITM)	Y (ITM)	Elevation
T1	475806.286	823891.116	13.019
T2	476156.286	824041.116	17.441
T3	476506.286	823991.116	19.752
T4	477006.286	823091.116	19.760
T5	476997.605	823635.275	21.865
T6	477564.277	823172.566	24.690
T7	477623.635	823704.641	26.031
T8	476356.853	822557.112	24.054
T9	476464.345	822150.560	27.878
T10	476197.865	821591.852	11.260
T11	476575.560	821830.409	17.948
T12	477163.593	821788.251	15.607
T13	477071.500	822317.860	17.977

P02	Client Comments	04/26	PMC	DR	GH
P01	Initial Issue	12/25	IG	RA	GH
Rev	Amendments	Date	By	Chk	Auth

SLR Consulting Ireland  
7 Dundrum Business Park,  
Windy Arbour,  
Dublin,  
Ireland,  
D14 N2Y7


[www.slrconsulting.com](http://www.slrconsulting.com)

Client  
**RWE Renewables Ireland**

Project  
**Muingmore Wind Farm**

Figure Title  
**Typical Turbine Elevation**

Scale <b>1:1,000</b>	@ A2	SLR Project No. <b>501.065301.00001</b>
Designed <b>N/A</b>	Drawn <b>IG</b>	Checked <b>RA</b>
Date <b>N/A</b>	Date <b>12/25</b>	Date <b>04/26</b>
Figure Number <b>D07</b>	Rev. <b>P02</b>	

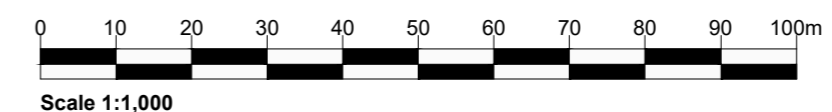

\\sr.local\eu\offices\IE\dublin\SLR DATA\SLR Projects\00571 RWE Renewables Ireland\065301 Muingmore Wind Farm\00001 Muingmore\05 GIS and Planning Drawings\CAD\501.065301.00001.D07 Turbine Elevation.dwg 16/04/2026